


ANNEXURE 2

DEVELOPMENT PLANS

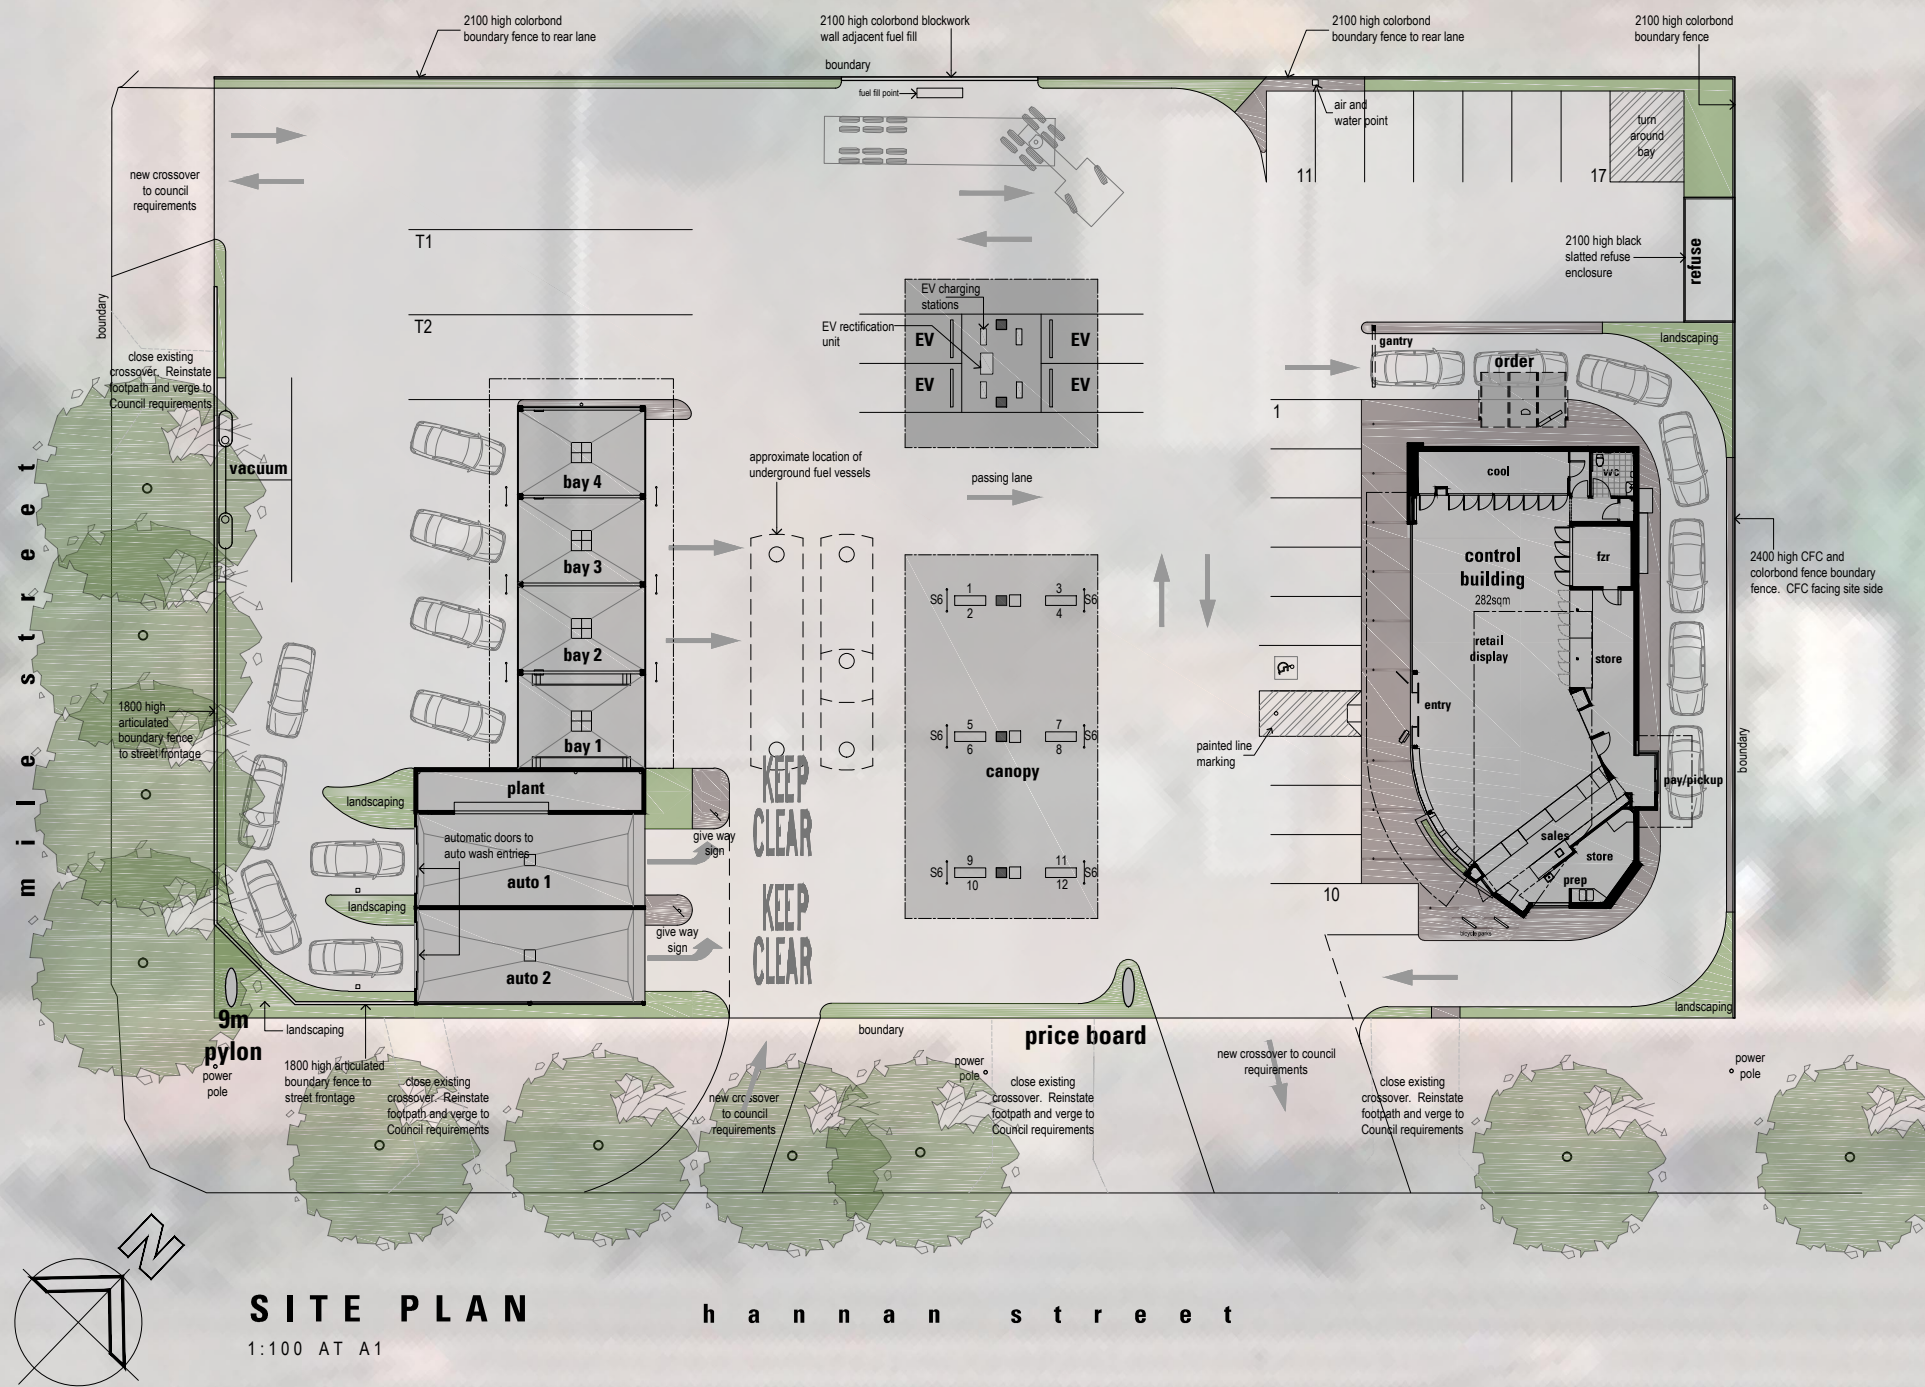

NEW SERVICE STATION COMPLEX

526-536 HANNAN STREET, KALGOORLIE WA



0 1 2 5 10 15m
Scale 1:200 at A1

PLANNING

ADS Architects
93 Gilles Street Adelaide 5000 T:82232244

15.03.23

Document Set ID: 3658325
Version: 2, Version Date: 21/03/2023

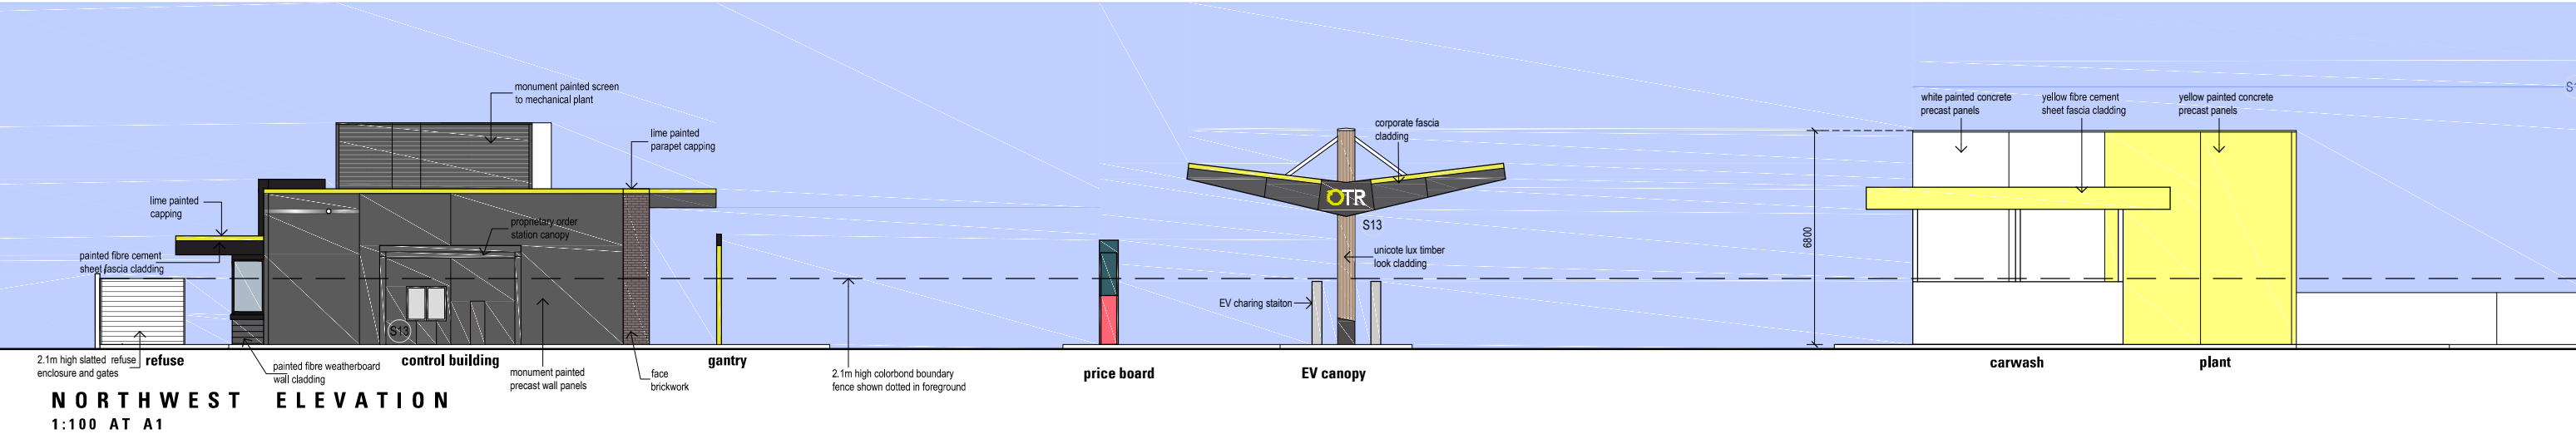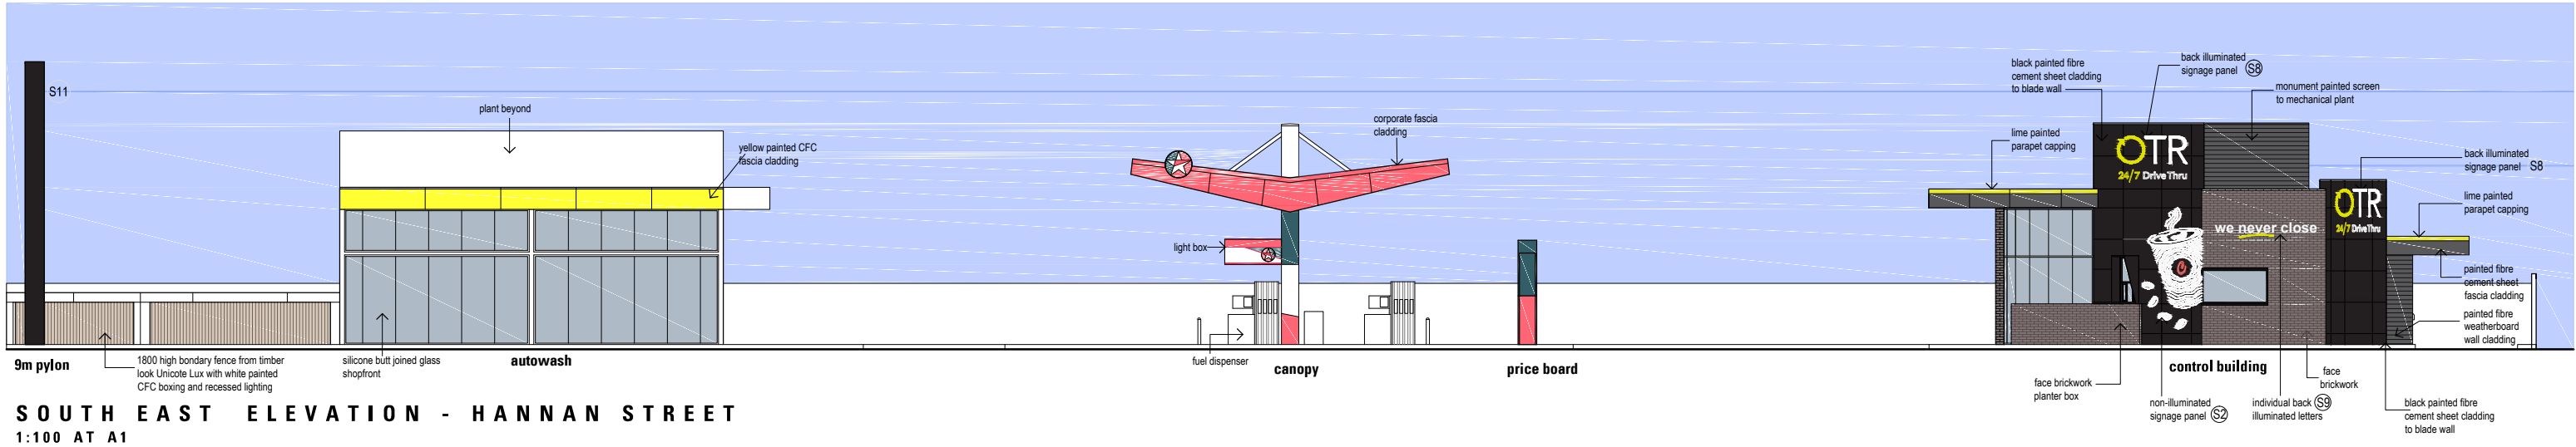


NEW SERVICE STATION COMPLEX

526-536 HANNAN STREET, KALGOORLIE WA


0 1 2 5 10 15m
Scale 1:200 at A1

PLANNING


ADS Architects
93 Gilles Street Adelaide 5000 T:82232244

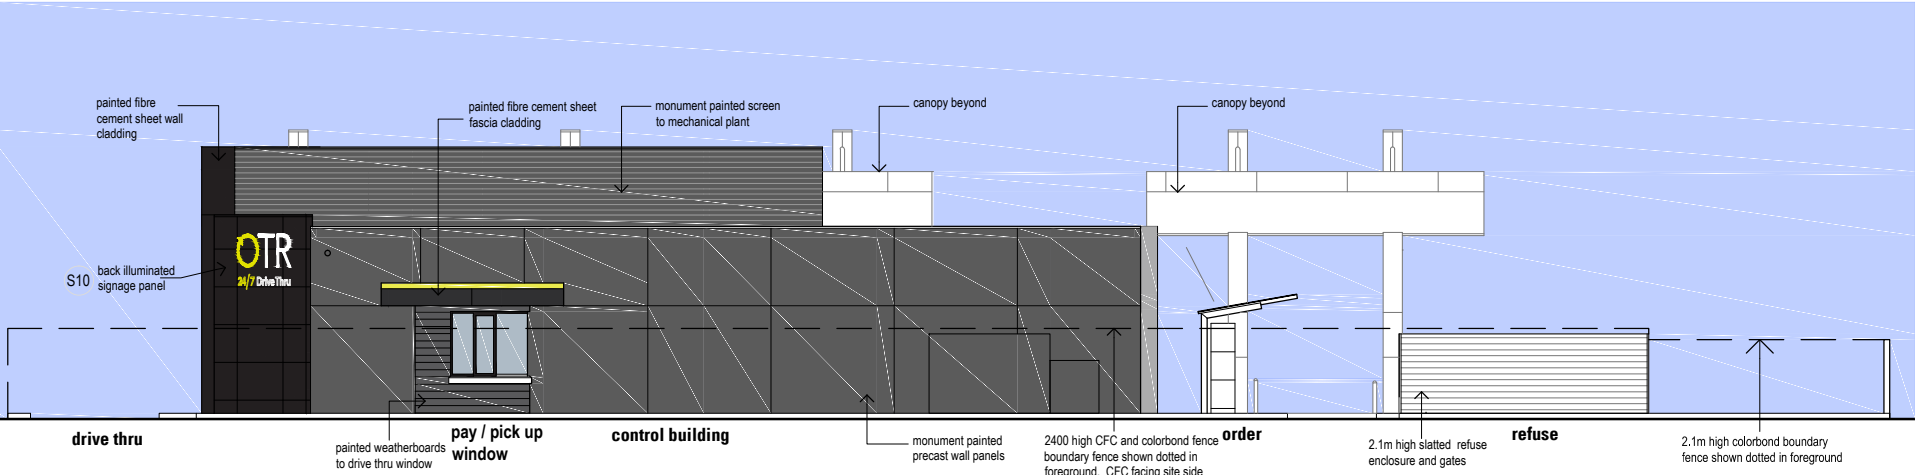

NORTHWEST ELEVATION
1:100 AT A1

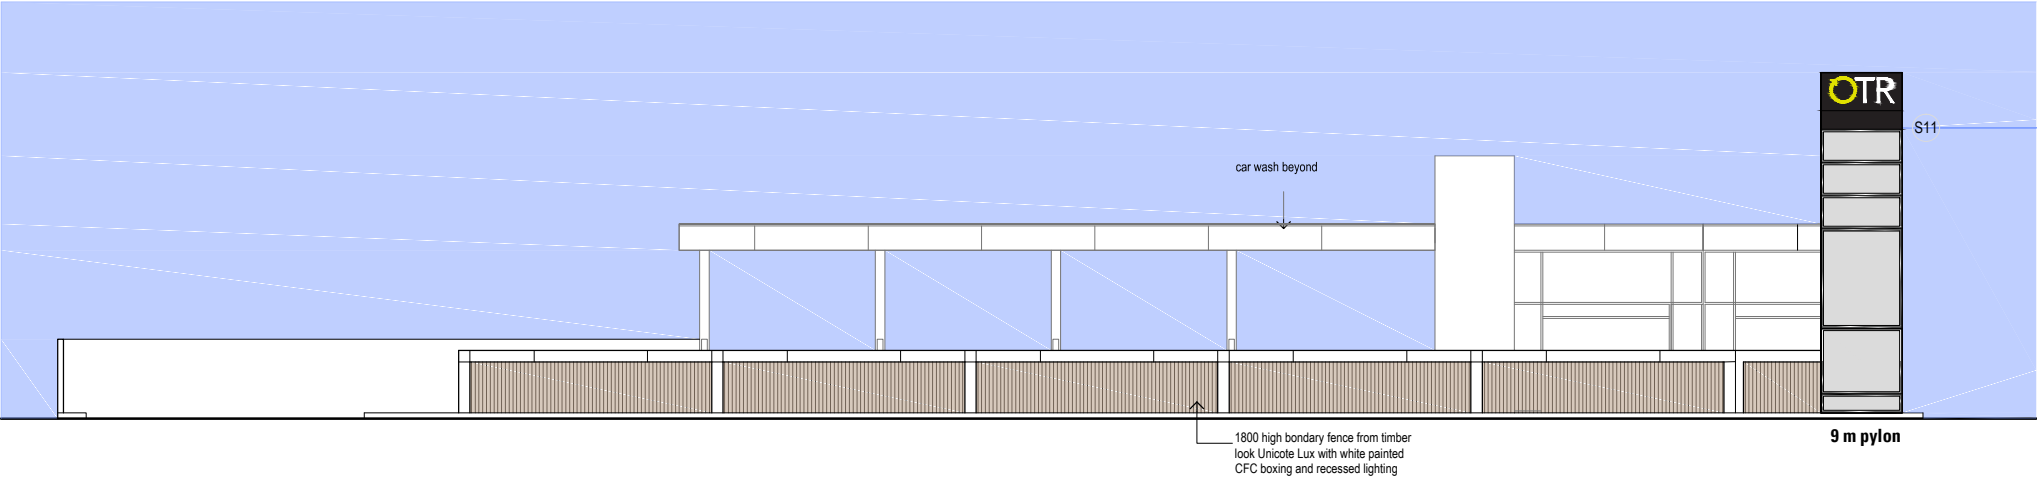

SOUTHWEST ELEVATION - MILE STREET
1:100 AT A1

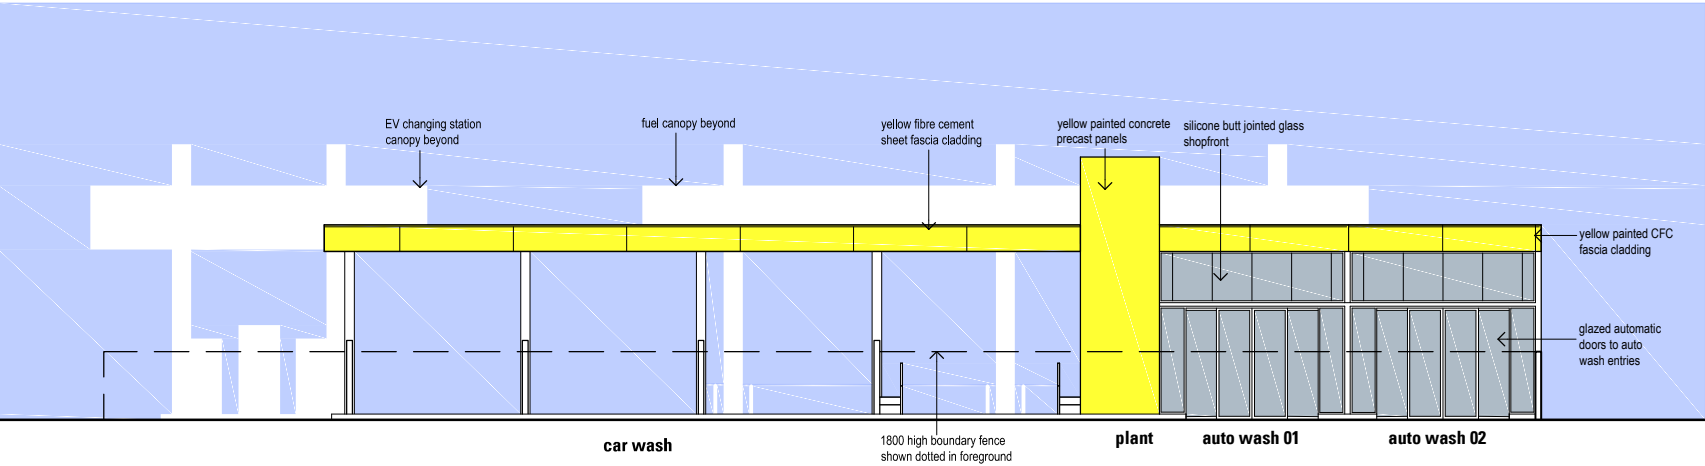

SOUTHWEST ELEVATION
1:100 AT A1

NEW SERVICE STATION COMPLEX


526-536 HANNAN STREET, KALGOORLIE WA

0 1 2 5 10 15m
Scale 1:200 at A1


PLANNING

ADS Architects

93 Gilles Street Adelaide 5000 T:82232244

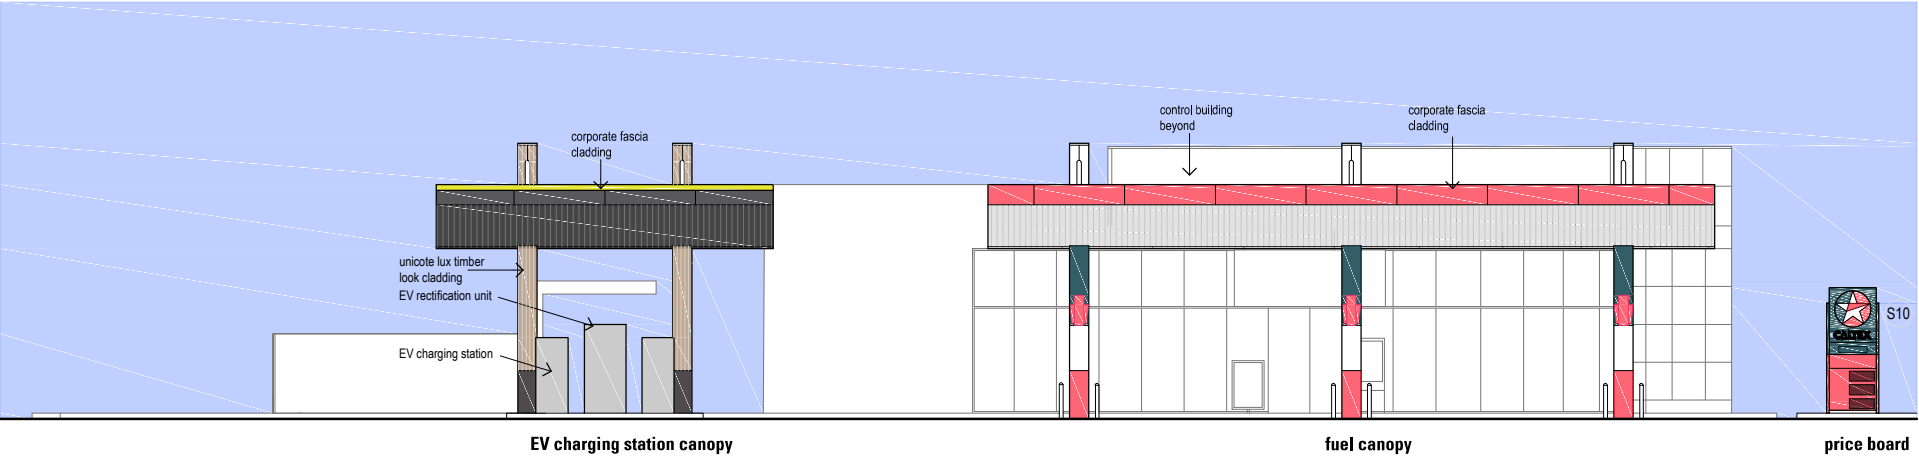

SOUTH WEST ELEVATION
1:100 AT A1

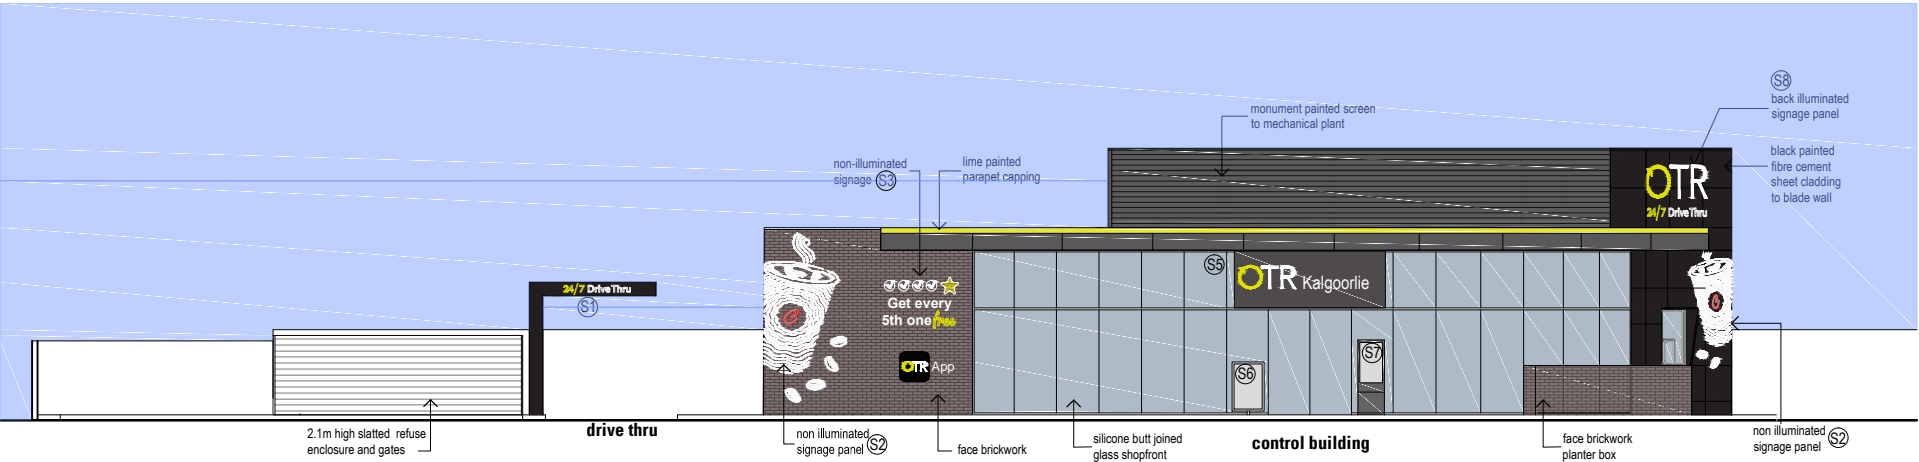

SOUTHWEST ELEVATION
1:100 AT A1


NEW SERVICE STATION COMPLEX

526-536 HANNAN STREET, KALGOORLIE WA

0 1 2 5 10 15m
Scale 1:200 at A1

PLANNING

ADS Architects
93 Gilles Street Adelaide 5000 T:82232244

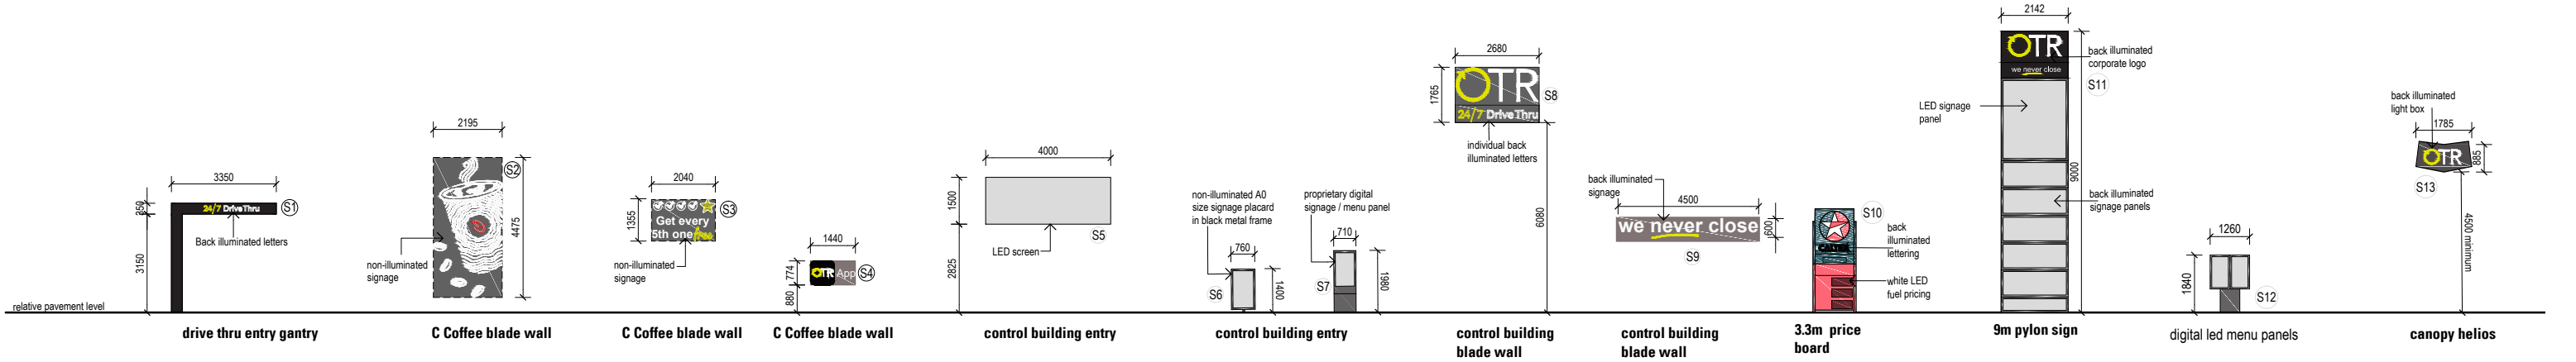

SIGNAGE ELEVATIONS 1:100 AT A1

NEW SERVICE STATION COMPLEX
526-536 HANNAN STREET, KALGOORLIE WA



PLANNING

ADS Architects
93 Gilles Street Adelaide 5000 T:82232244