


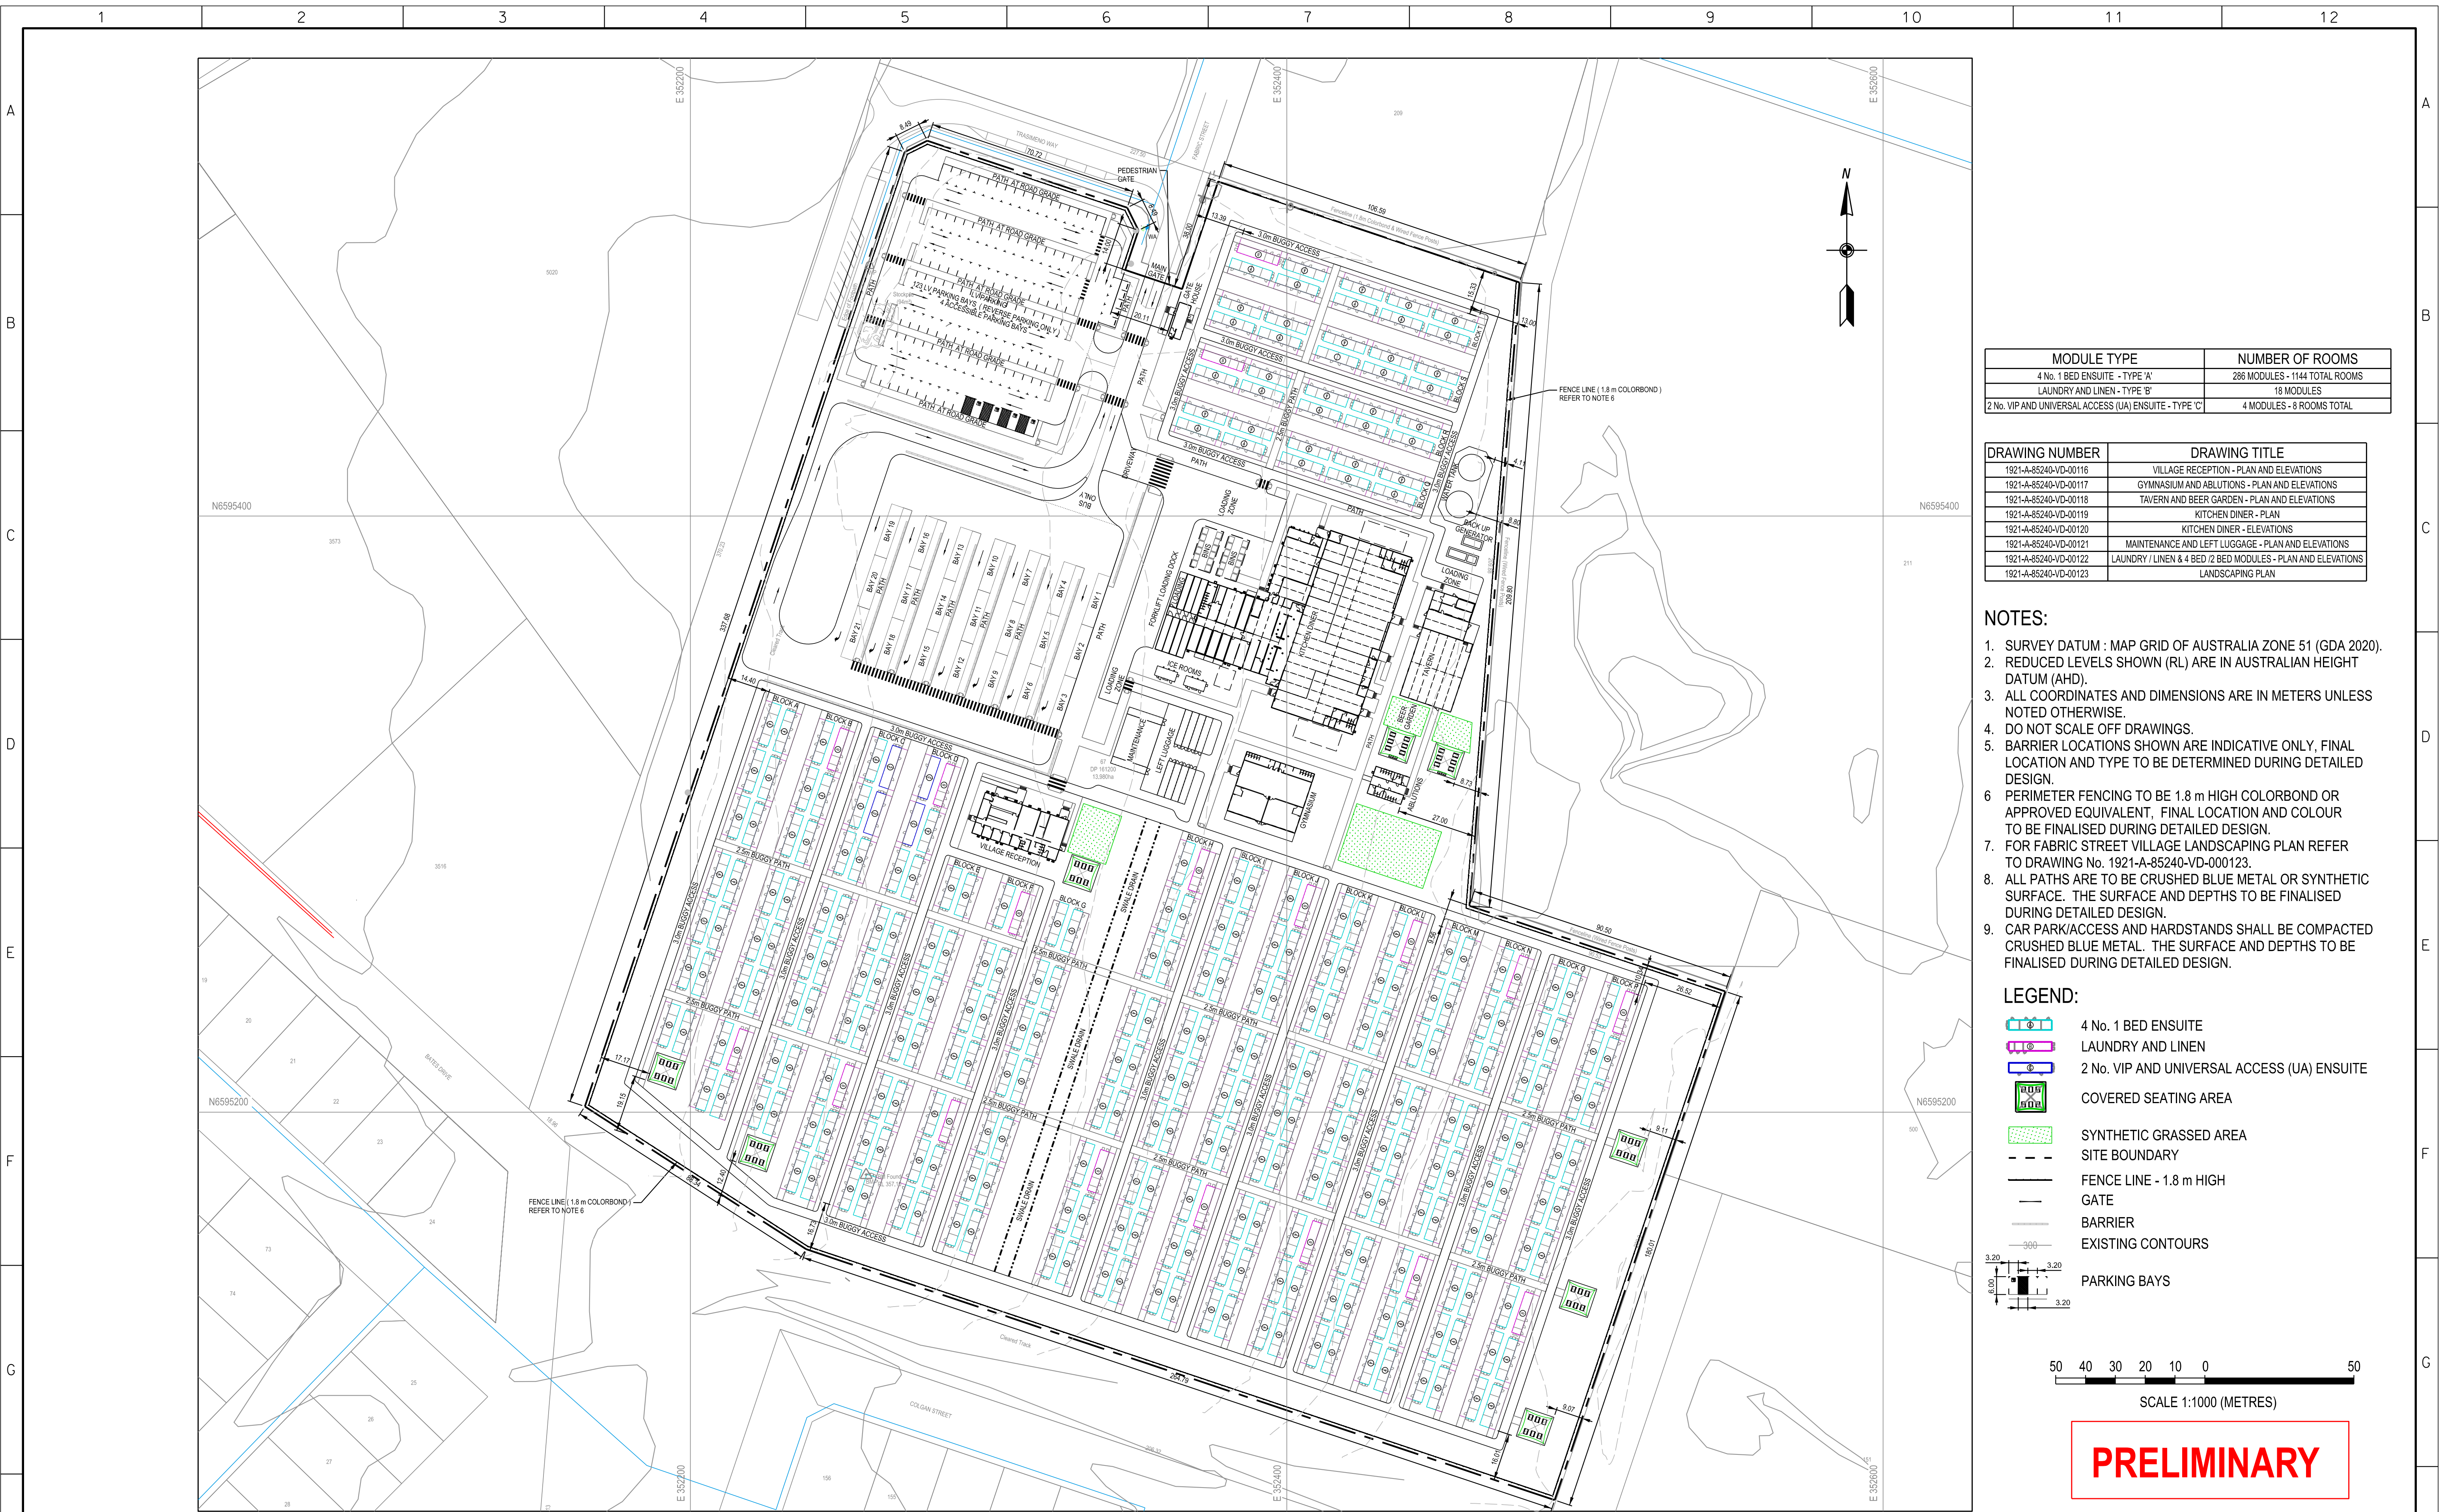


GENERAL ARRANGEMENT PLAN

MODULE TYPE	NUMBER OF ROOMS
4 No. 1 BED ENSUITE - TYPE 'A'	286 MODULES - 1144 TOTAL ROOMS
LAUNDRY AND LINEN - TYPE 'B'	18 MODULES
2 No. VIP AND UNIVERSAL ACCESS (UA) ENSUITE - TYPE 'C'	4 MODULES - 8 ROOMS TOTAL

DRAWING NUMBER	DRAWING TITLE
1921-A-85240-VD-00116	VILLAGE RECEPTION - PLAN AND ELEVATIONS
1921-A-85240-VD-00117	GYMNASIUM AND ABLUTIONS - PLAN AND ELEVATIONS
1921-A-85240-VD-00118	TAVERN AND BEER GARDEN - PLAN AND ELEVATIONS
1921-A-85240-VD-00119	KITCHEN DINER - PLAN
1921-A-85240-VD-00120	KITCHEN DINER - ELEVATIONS
1921-A-85240-VD-00121	MAINTENANCE AND LEFT LUGGAGE - PLAN AND ELEVATIONS
1921-A-85240-VD-00122	LAUNDRY / LINEN & 4 BED / 2 BED MODULES - PLAN AND ELEVATIONS
1921-A-85240-VD-00123	LANDSCAPING PLAN






- NOTES:
- SURVEY DATUM : MAP GRID OF AUSTRALIA ZONE 51 (GDA 2020).
 - REDUCED LEVELS SHOWN (RL) ARE IN AUSTRALIAN HEIGHT DATUM (AHD).
 - ALL COORDINATES AND DIMENSIONS ARE IN METERS UNLESS NOTED OTHERWISE.
 - DO NOT SCALE OFF DRAWINGS.
 - BARRIER LOCATIONS SHOWN ARE INDICATIVE ONLY, FINAL LOCATION AND TYPE TO BE DETERMINED DURING DETAILED DESIGN.
 - PERIMETER FENCING TO BE 1.8 m HIGH COLORBOND OR APPROVED EQUIVALENT, FINAL LOCATION AND COLOUR TO BE FINALISED DURING DETAILED DESIGN.
 - FOR FABRIC STREET VILLAGE LANDSCAPING PLAN REFER TO DRAWING No. 1921-A-85240-VD-000123.
 - ALL PATHS ARE TO BE CRUSHED BLUE METAL OR SYNTHETIC SURFACE. THE SURFACE AND DEPTHS TO BE FINALISED DURING DETAILED DESIGN.
 - CAR PARK/ACCESS AND HARDSTANDS SHALL BE COMPACTED CRUSHED BLUE METAL. THE SURFACE AND DEPTHS TO BE FINALISED DURING DETAILED DESIGN.

- LEGEND:
- 4 No. 1 BED ENSUITE
 - LAUNDRY AND LINEN
 - 2 No. VIP AND UNIVERSAL ACCESS (UA) ENSUITE
 - COVERED SEATING AREA
 - SYNTHETIC GRASSED AREA
 - SITE BOUNDARY
 - FENCE LINE - 1.8 m HIGH
 - GATE
 - BARRIER
 - EXISTING CONTOURS
 - PARKING BAYS

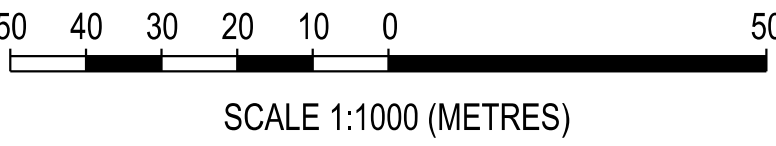


PRELIMINARY


H	
---	--	--	

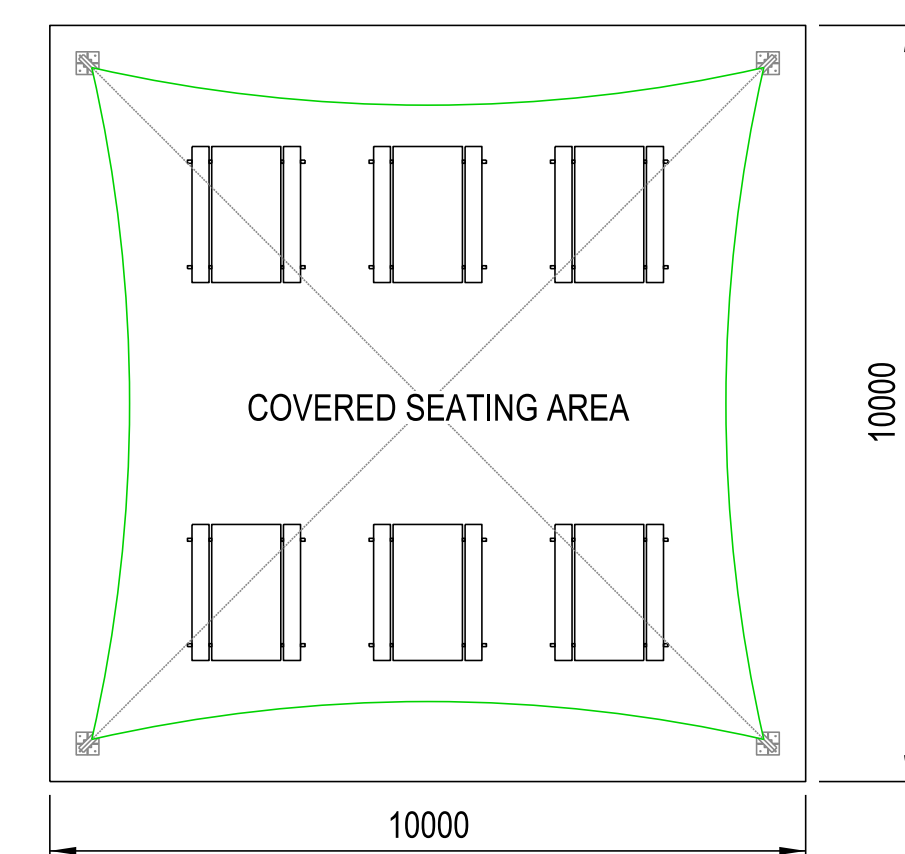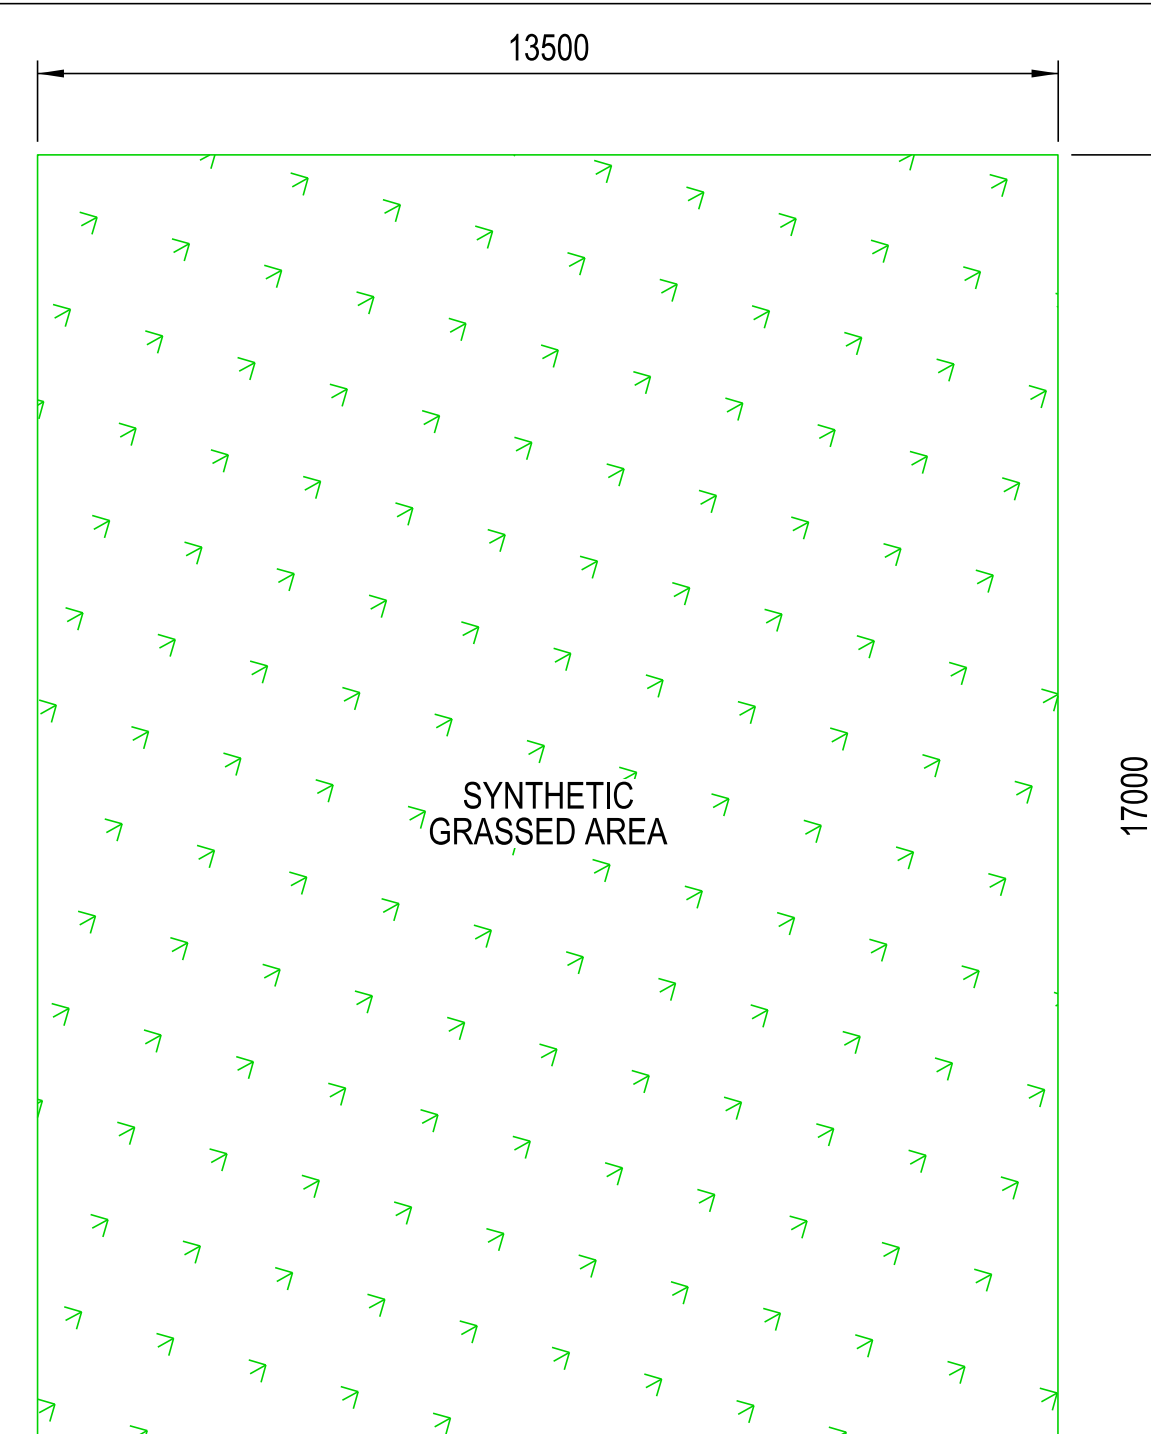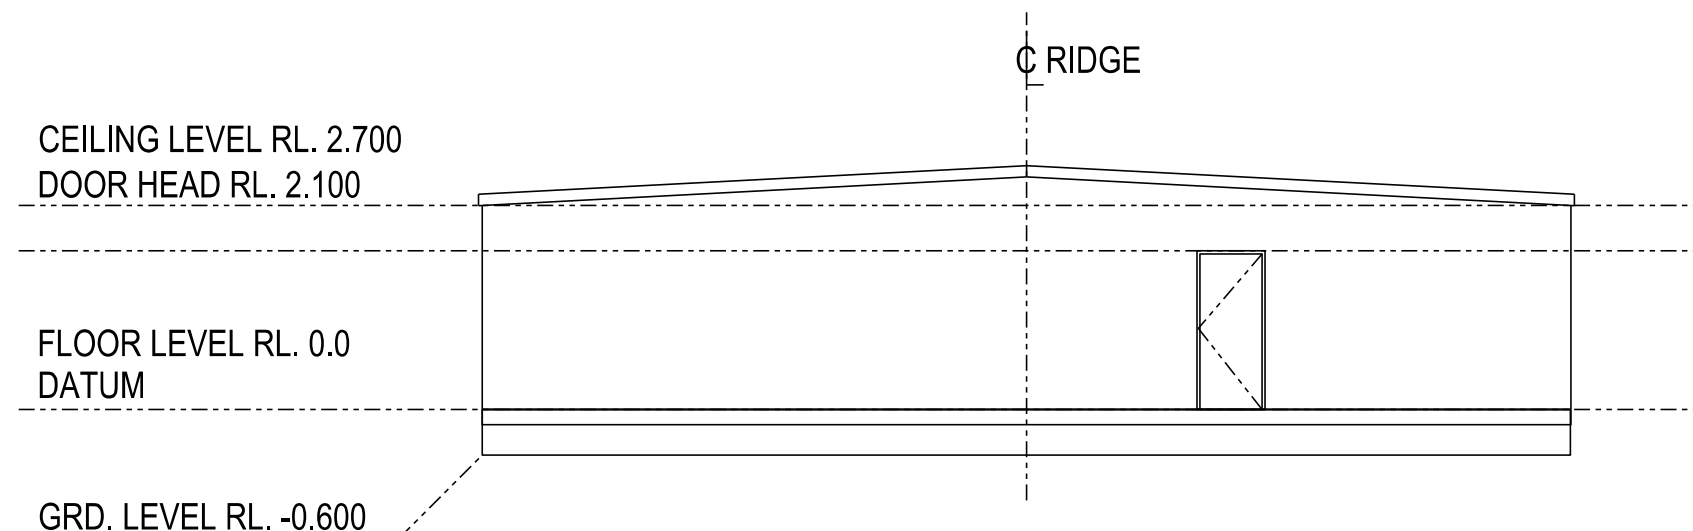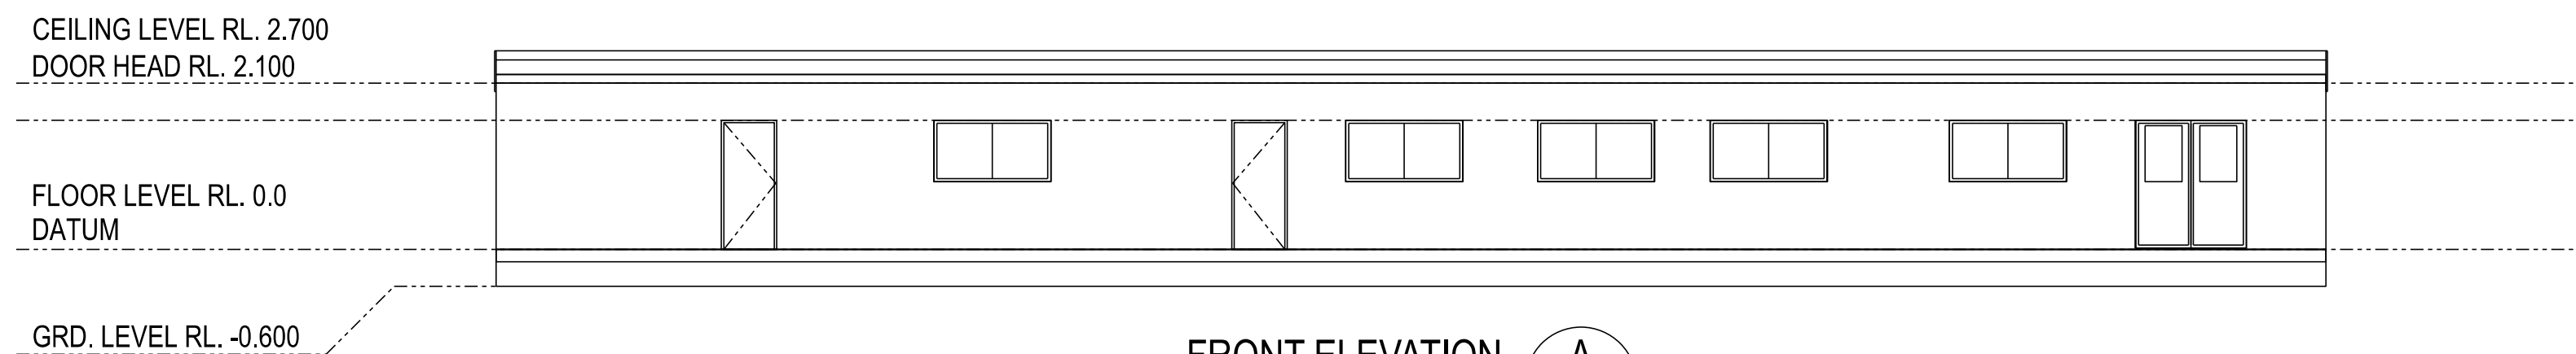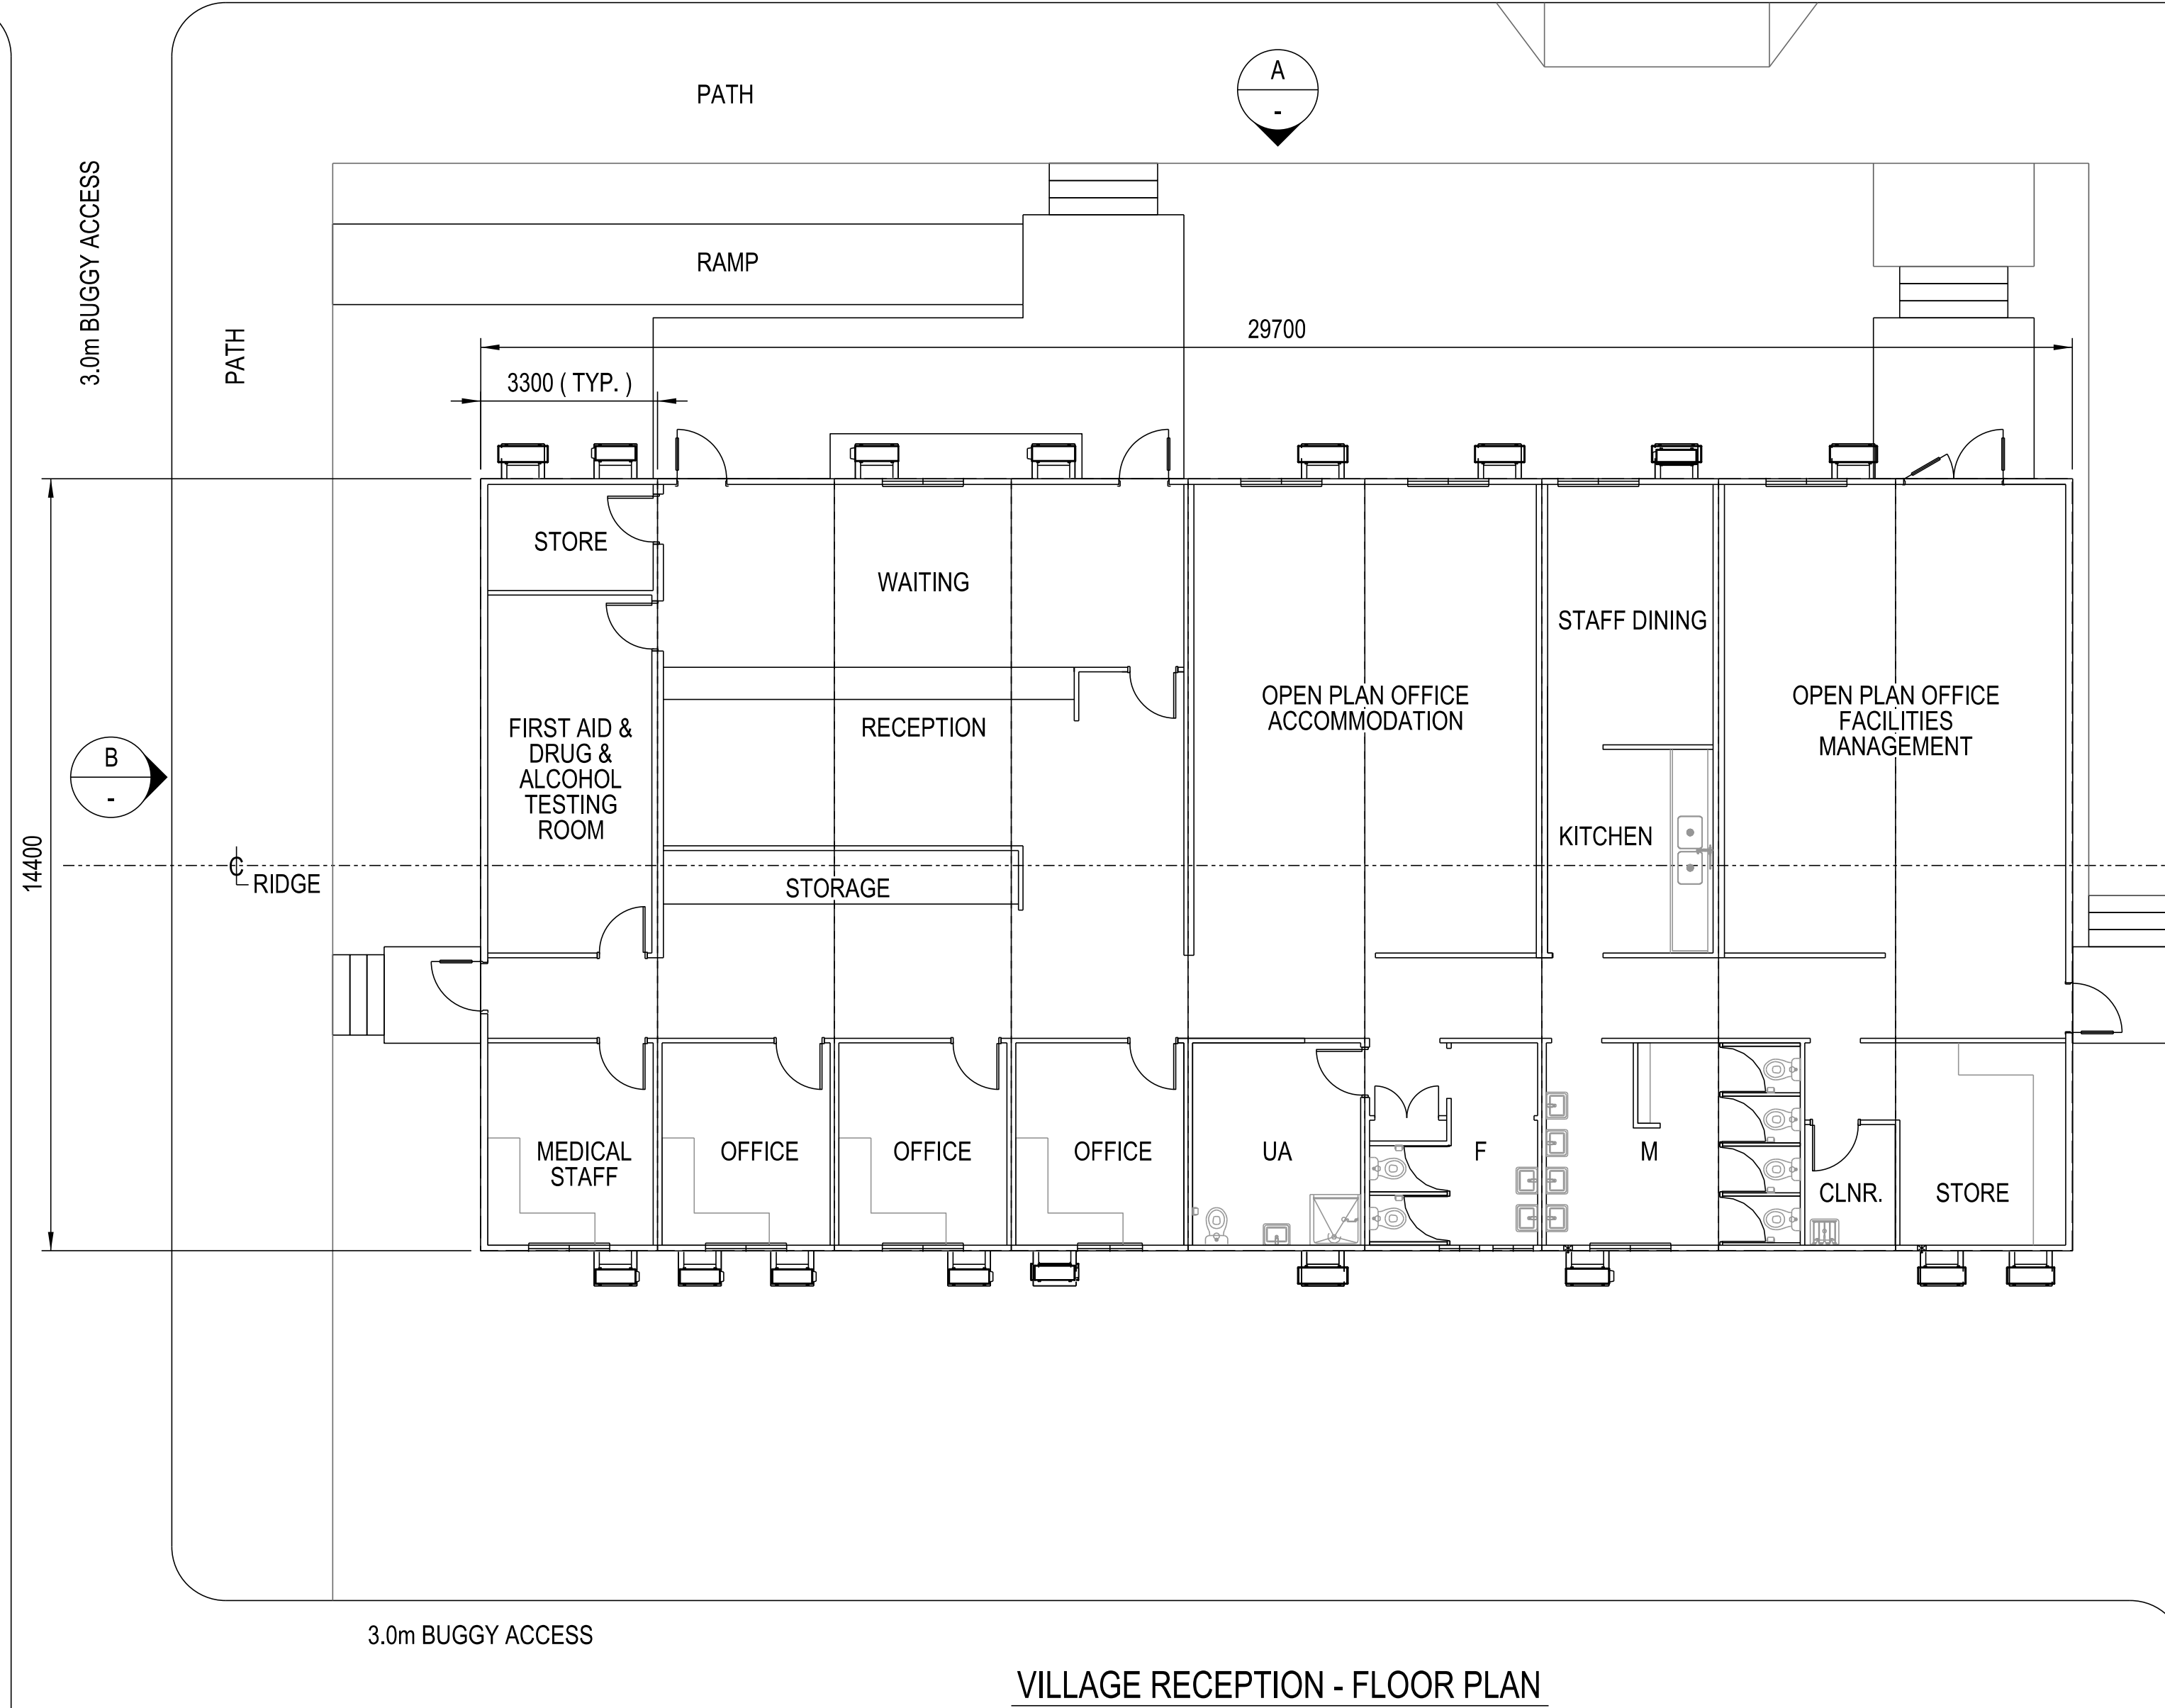

- NOTES:

PRELIMINARY

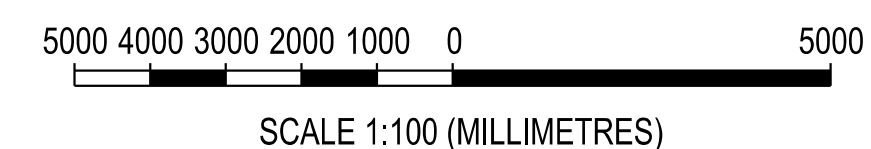
[illegible]

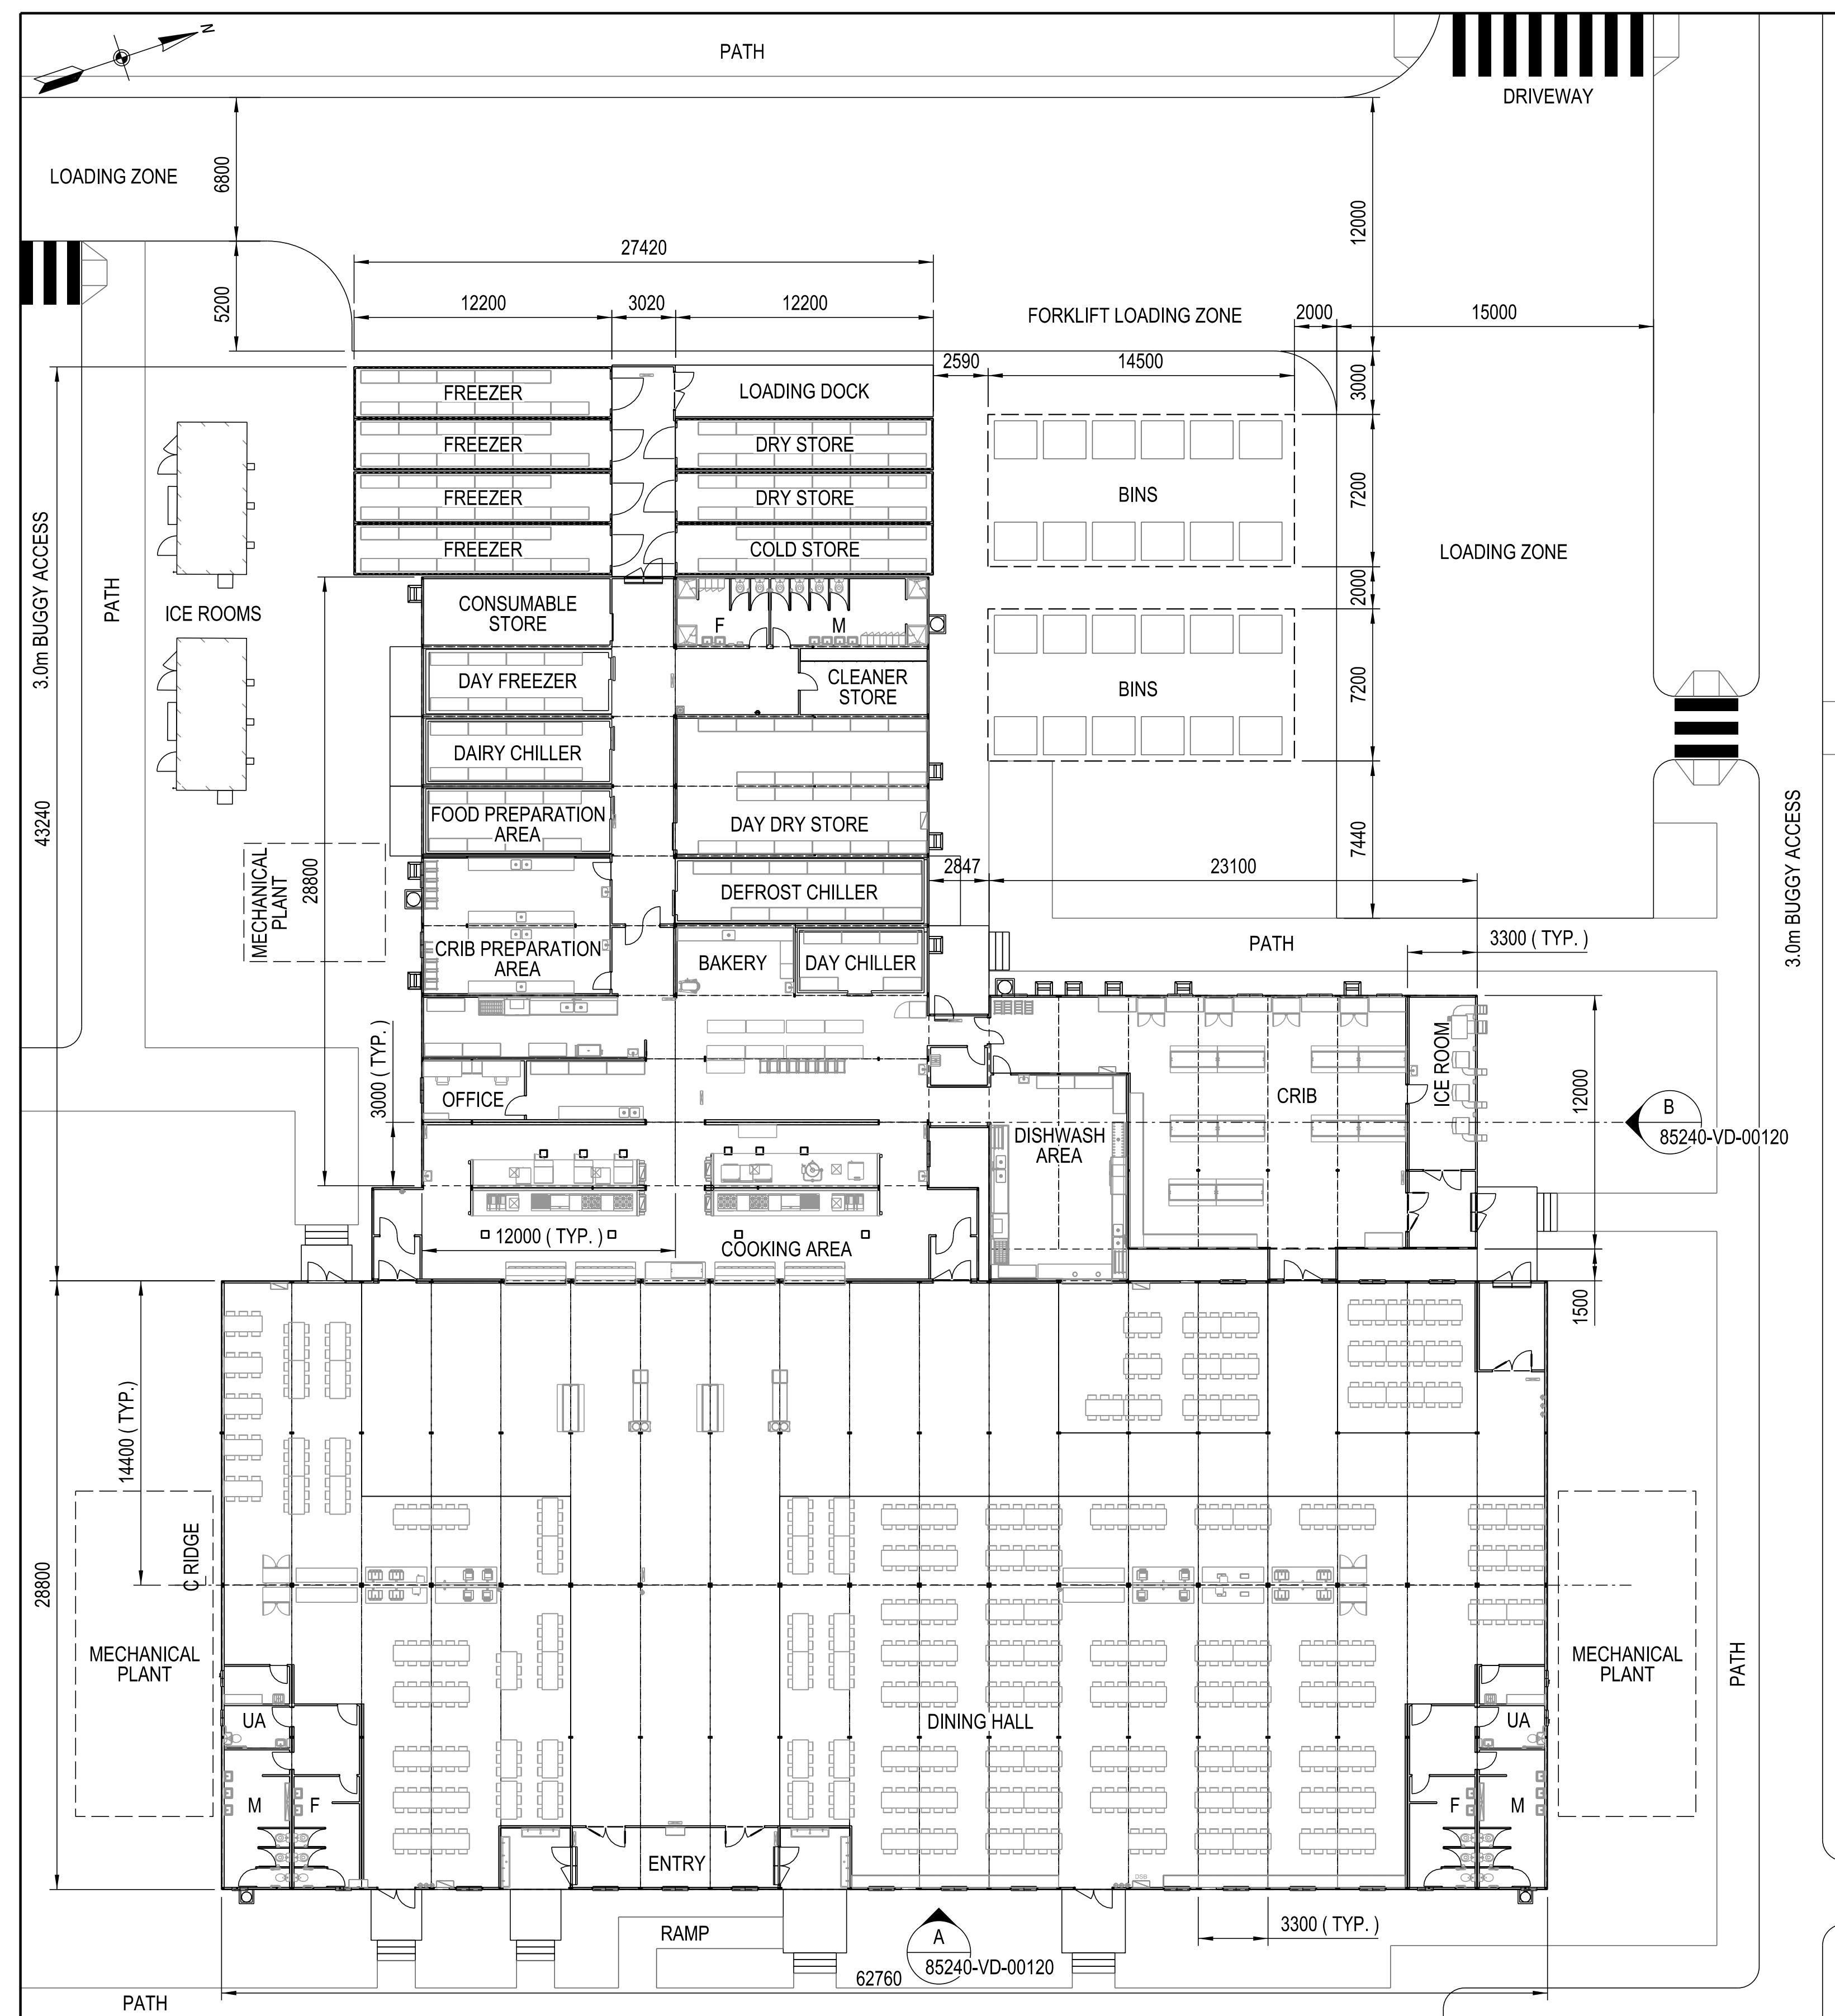

- ## NOTES:
1. SURVEY DATUM : MAP GRID OF AUSTRALIA ZONE 51 (GDA 2020).
 2. REDUCED LEVELS SHOWN (RL) ARE IN AUSTRALIAN HEIGHT DATUM (AHD).
 3. ALL COORDINATES AND DIMENSIONS ARE IN MILLIMETERS UNLESS NOTED OTHERWISE.
 4. DO NOT SCALE OFF DRAWINGS.
 5. FOR CONSTRUCTION ACCOMMODATION VILLAGE GENERAL ARRANGEMENT REFER TO DRAWING No. 1921-A-85240-VD-00112.
 6. FOR KITCHEN DINER ELEVATIONS REFER TO DRAWING No. 1921-A-85240-VD-00120.

PRELIMINARY

[illegible]

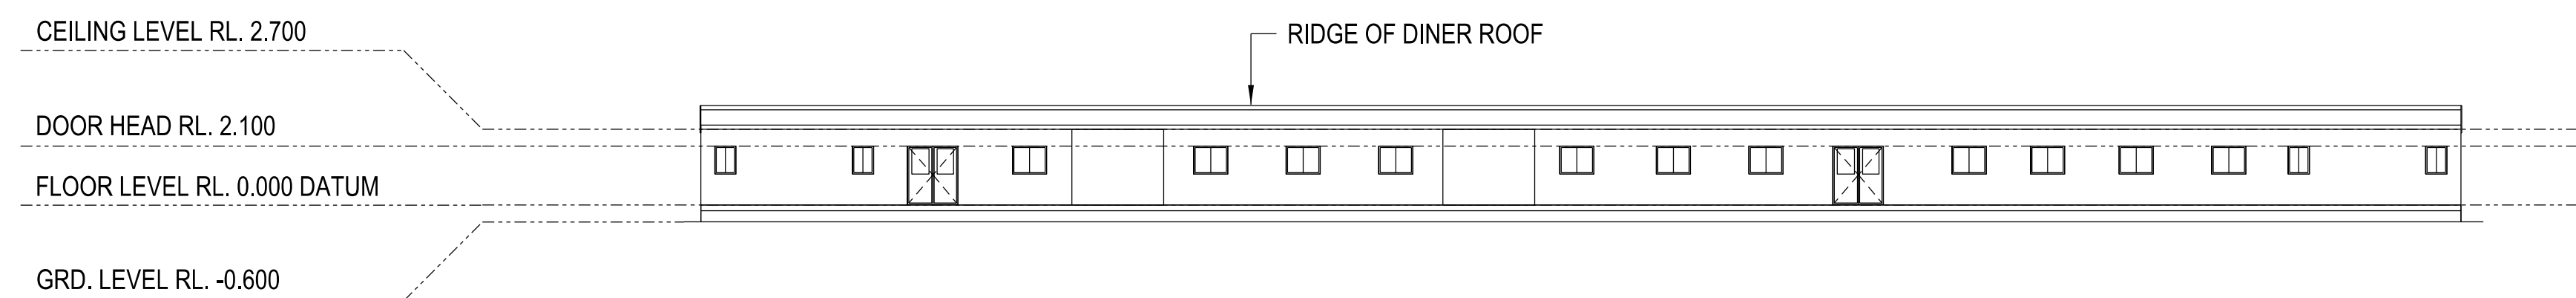


KITCHEN DINER - FRONT ELEVATION

SCALE 1:200

A

85240-VD-00119

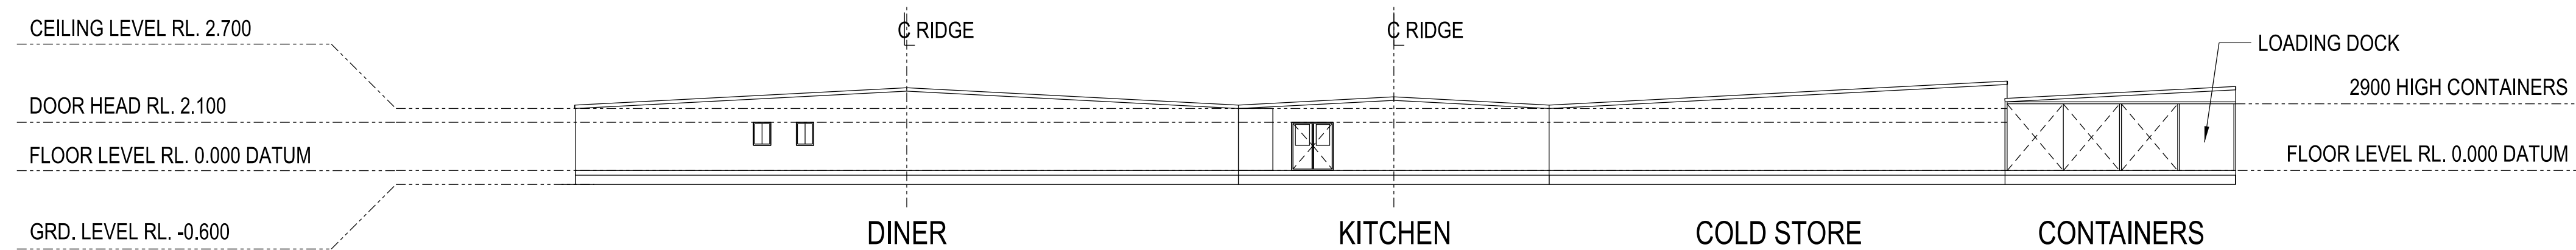


KITCHEN DINER - SIDE ELEVATION

SCALE 1:200

B


85240-VD-00119

- ## NOTES:
1. REDUCED LEVELS SHOWN (RL) ARE IN AUSTRALIAN HEIGHT DATUM (AHD).
 2. ALL COORDINATES AND DIMENSIONS ARE IN MILLIMETERS UNLESS NOTED OTHERWISE.
 3. DO NOT SCALE OFF DRAWINGS.
 4. FOR CONSTRUCTION ACCOMMODATION VILLAGE GENERAL ARRANGEMENT REFER TO DRAWING No. 1921-A-85240-VD-00112.
 5. FOR KITCHEN DINER PLAN REFER TO DRAWING No. 1921-A-85240-VD-00118.

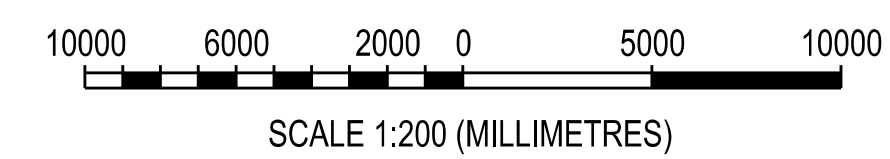

PRELIMINARY


[illegible]

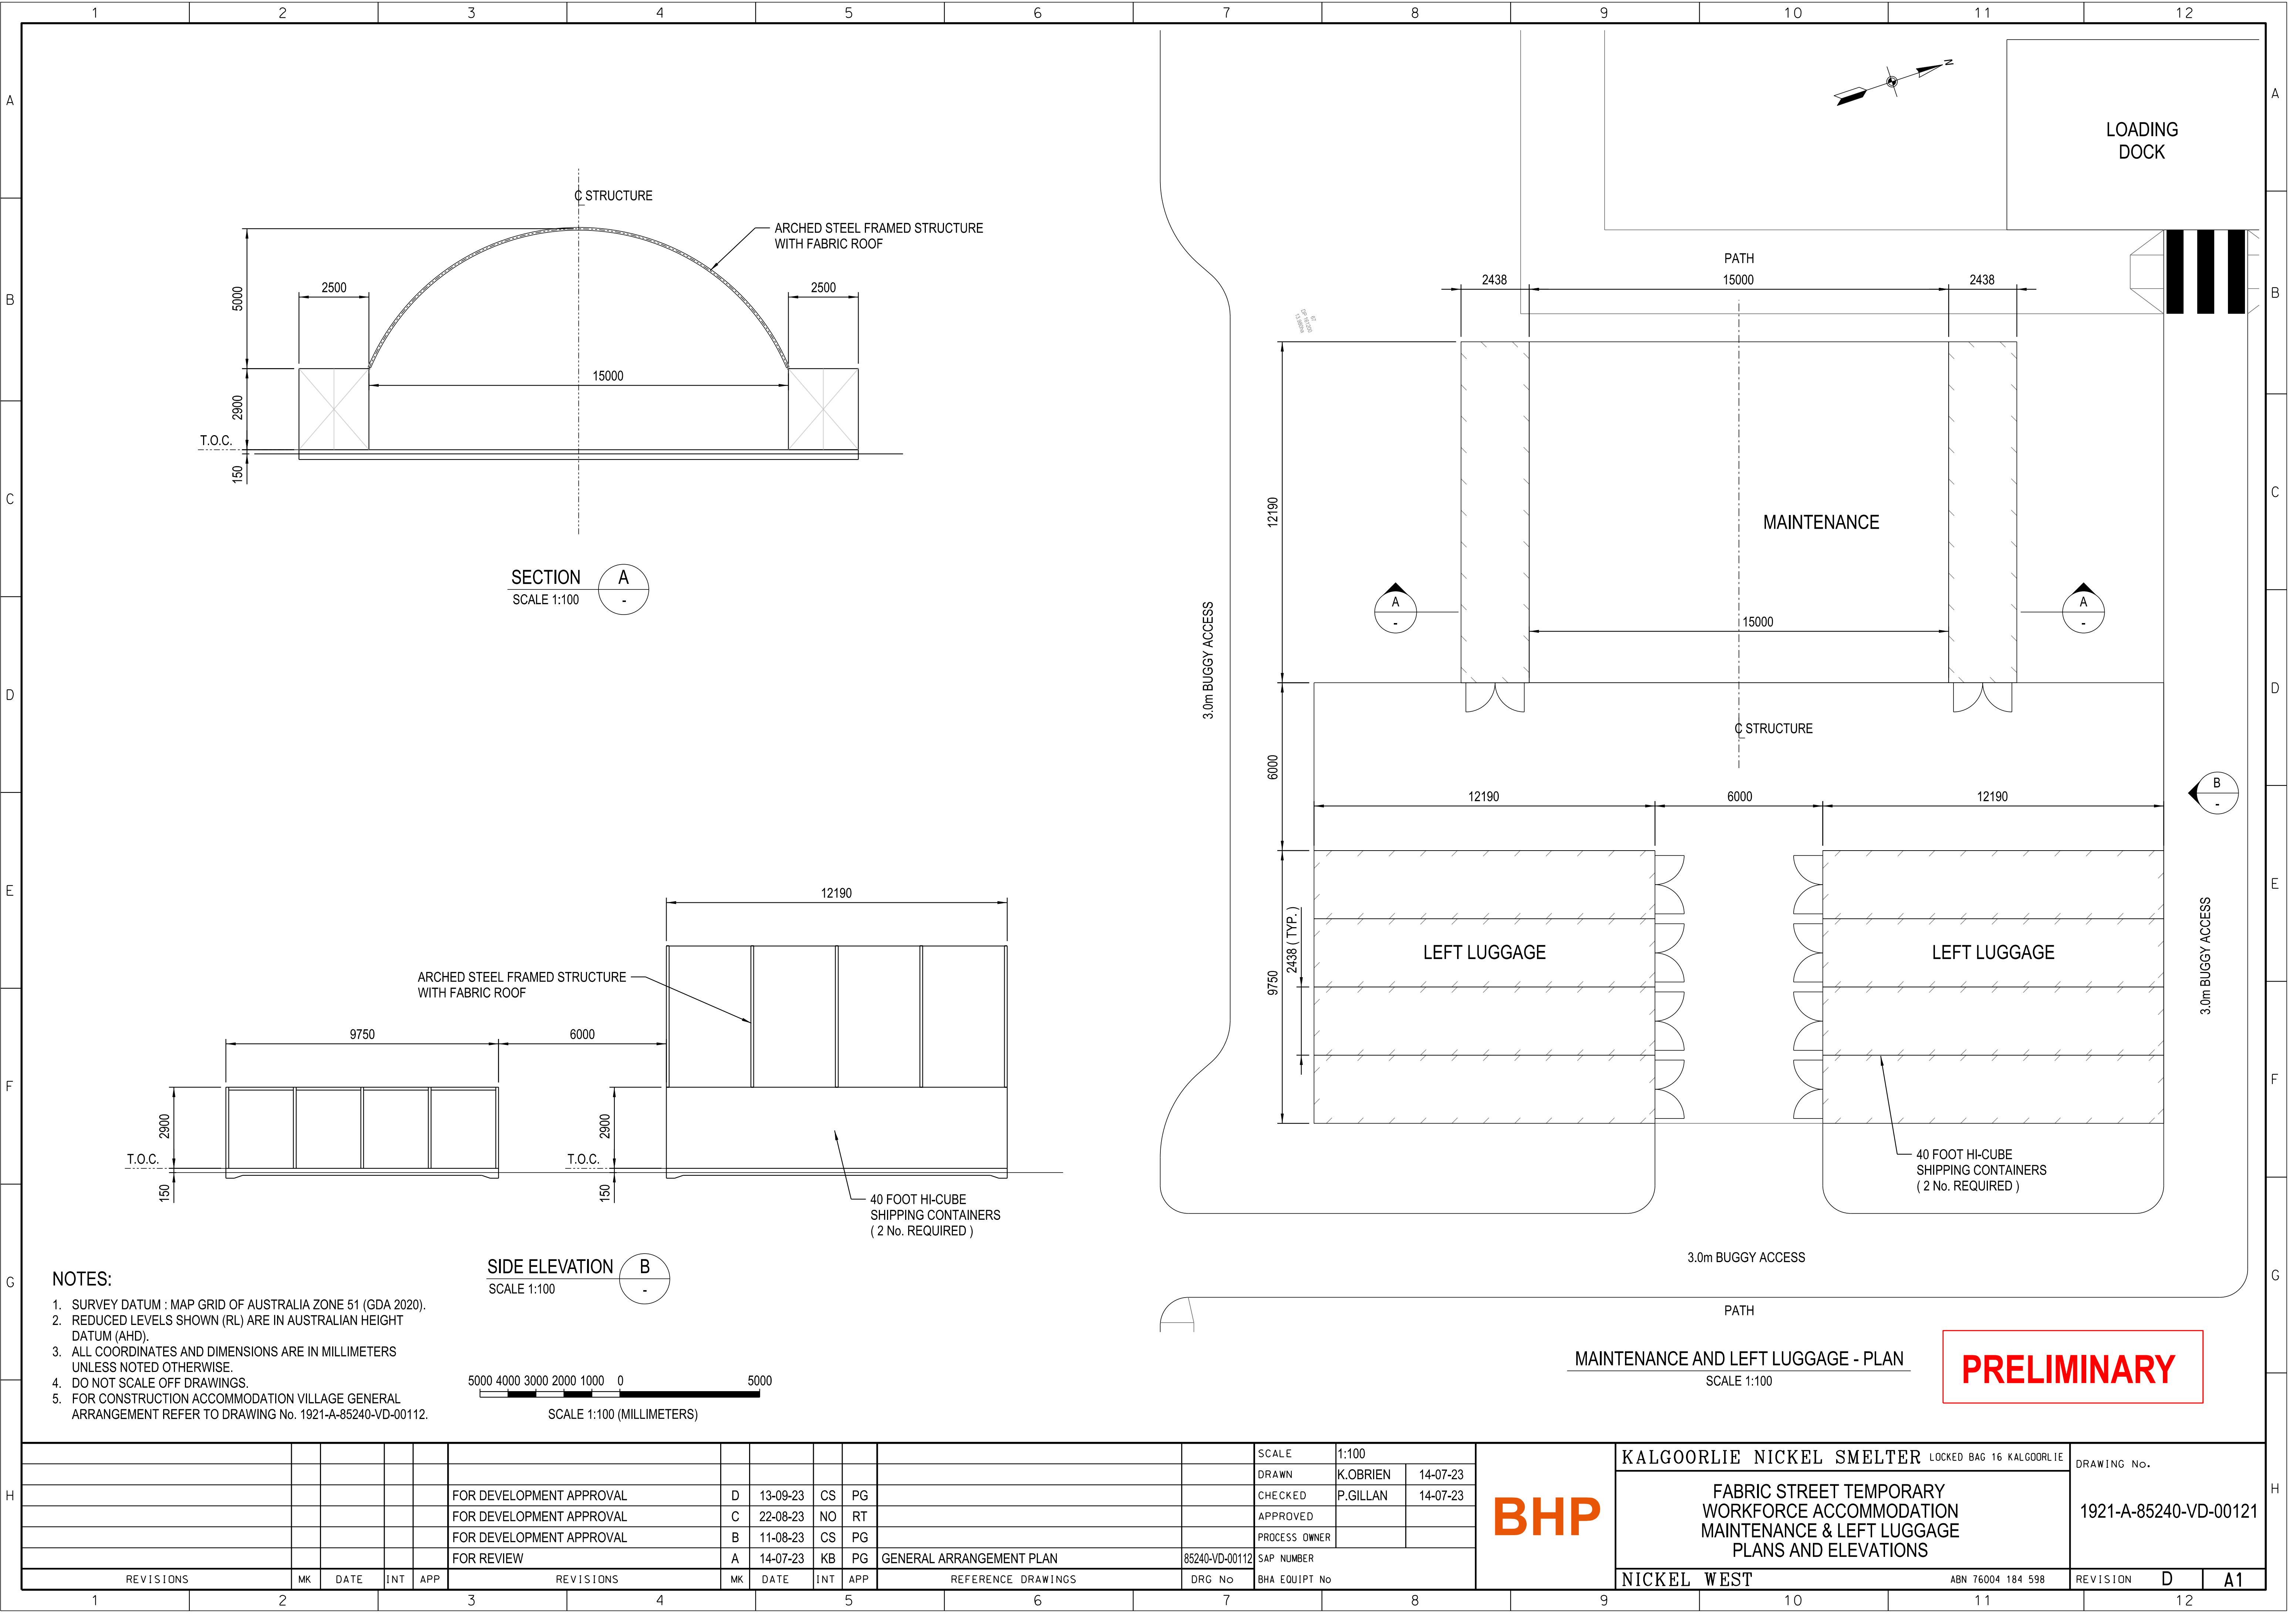



- NOTES:**
1. SURVEY DATUM : MAP GRID OF AUSTRALIA ZONE 51 (GDA 2020).
 2. REDUCED LEVELS SHOWN (RL) ARE IN AUSTRALIAN HEIGHT DATUM (AHD).
 3. ALL COORDINATES AND DIMENSIONS ARE IN MILLIMETERS UNLESS NOTED OTHERWISE.
 4. DO NOT SCALE OFF DRAWINGS.
 5. FOR CONSTRUCTION ACCOMMODATION VILLAGE GENERAL ARRANGEMENT REFER TO DRAWING No. 1921-A-85240-VD-00112.

PRELIMINARY

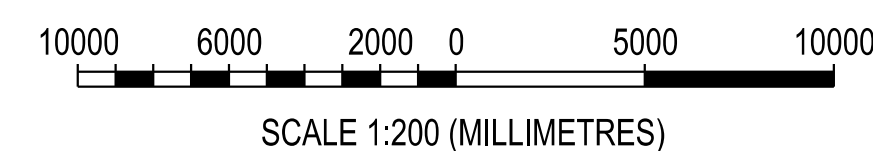

													SCALE	1:200	
													DRAWN	K.OBRIEN	14-07-23
					FOR DEVELOPMENT APPROVAL	D	13-09-23	CS	PG				CHECKED	P.GILLAN	14-07-23
					FOR DEVELOPMENT APPROVAL	C	22-08-23	NO	RT				APPROVED		
					FOR DEVELOPMENT APPROVAL	B	11-08-23	CS	PG				PROCESS OWNER		
					FOR REVIEW	A	14-07-23	KB	PG	GENERAL ARRANGEMENT PLAN	85240-VD-00112		SAP NUMBER		
REVISIONS	MK	DATE	INT	APP	REVISIONS	MK	DATE	INT	APP	REFERENCE DRAWINGS	DRG No		BHA EQUIPT No		

BHP

KALGOORLIE NICKEL SMELTER LOCKED BAG 16 KALGOORLIE

DRAWING No.

FABRIC STREET TEMPORARY WORKFORCE ACCOMMODATION LAUNDRY / LINEN & 4 BED / 2 BED MODULES PLANS AND ELEVATIONS


1921-A-85240-VD-00122

NICKEL WEST

ABN 76004 184 598


REVISION

D	A1
---	----

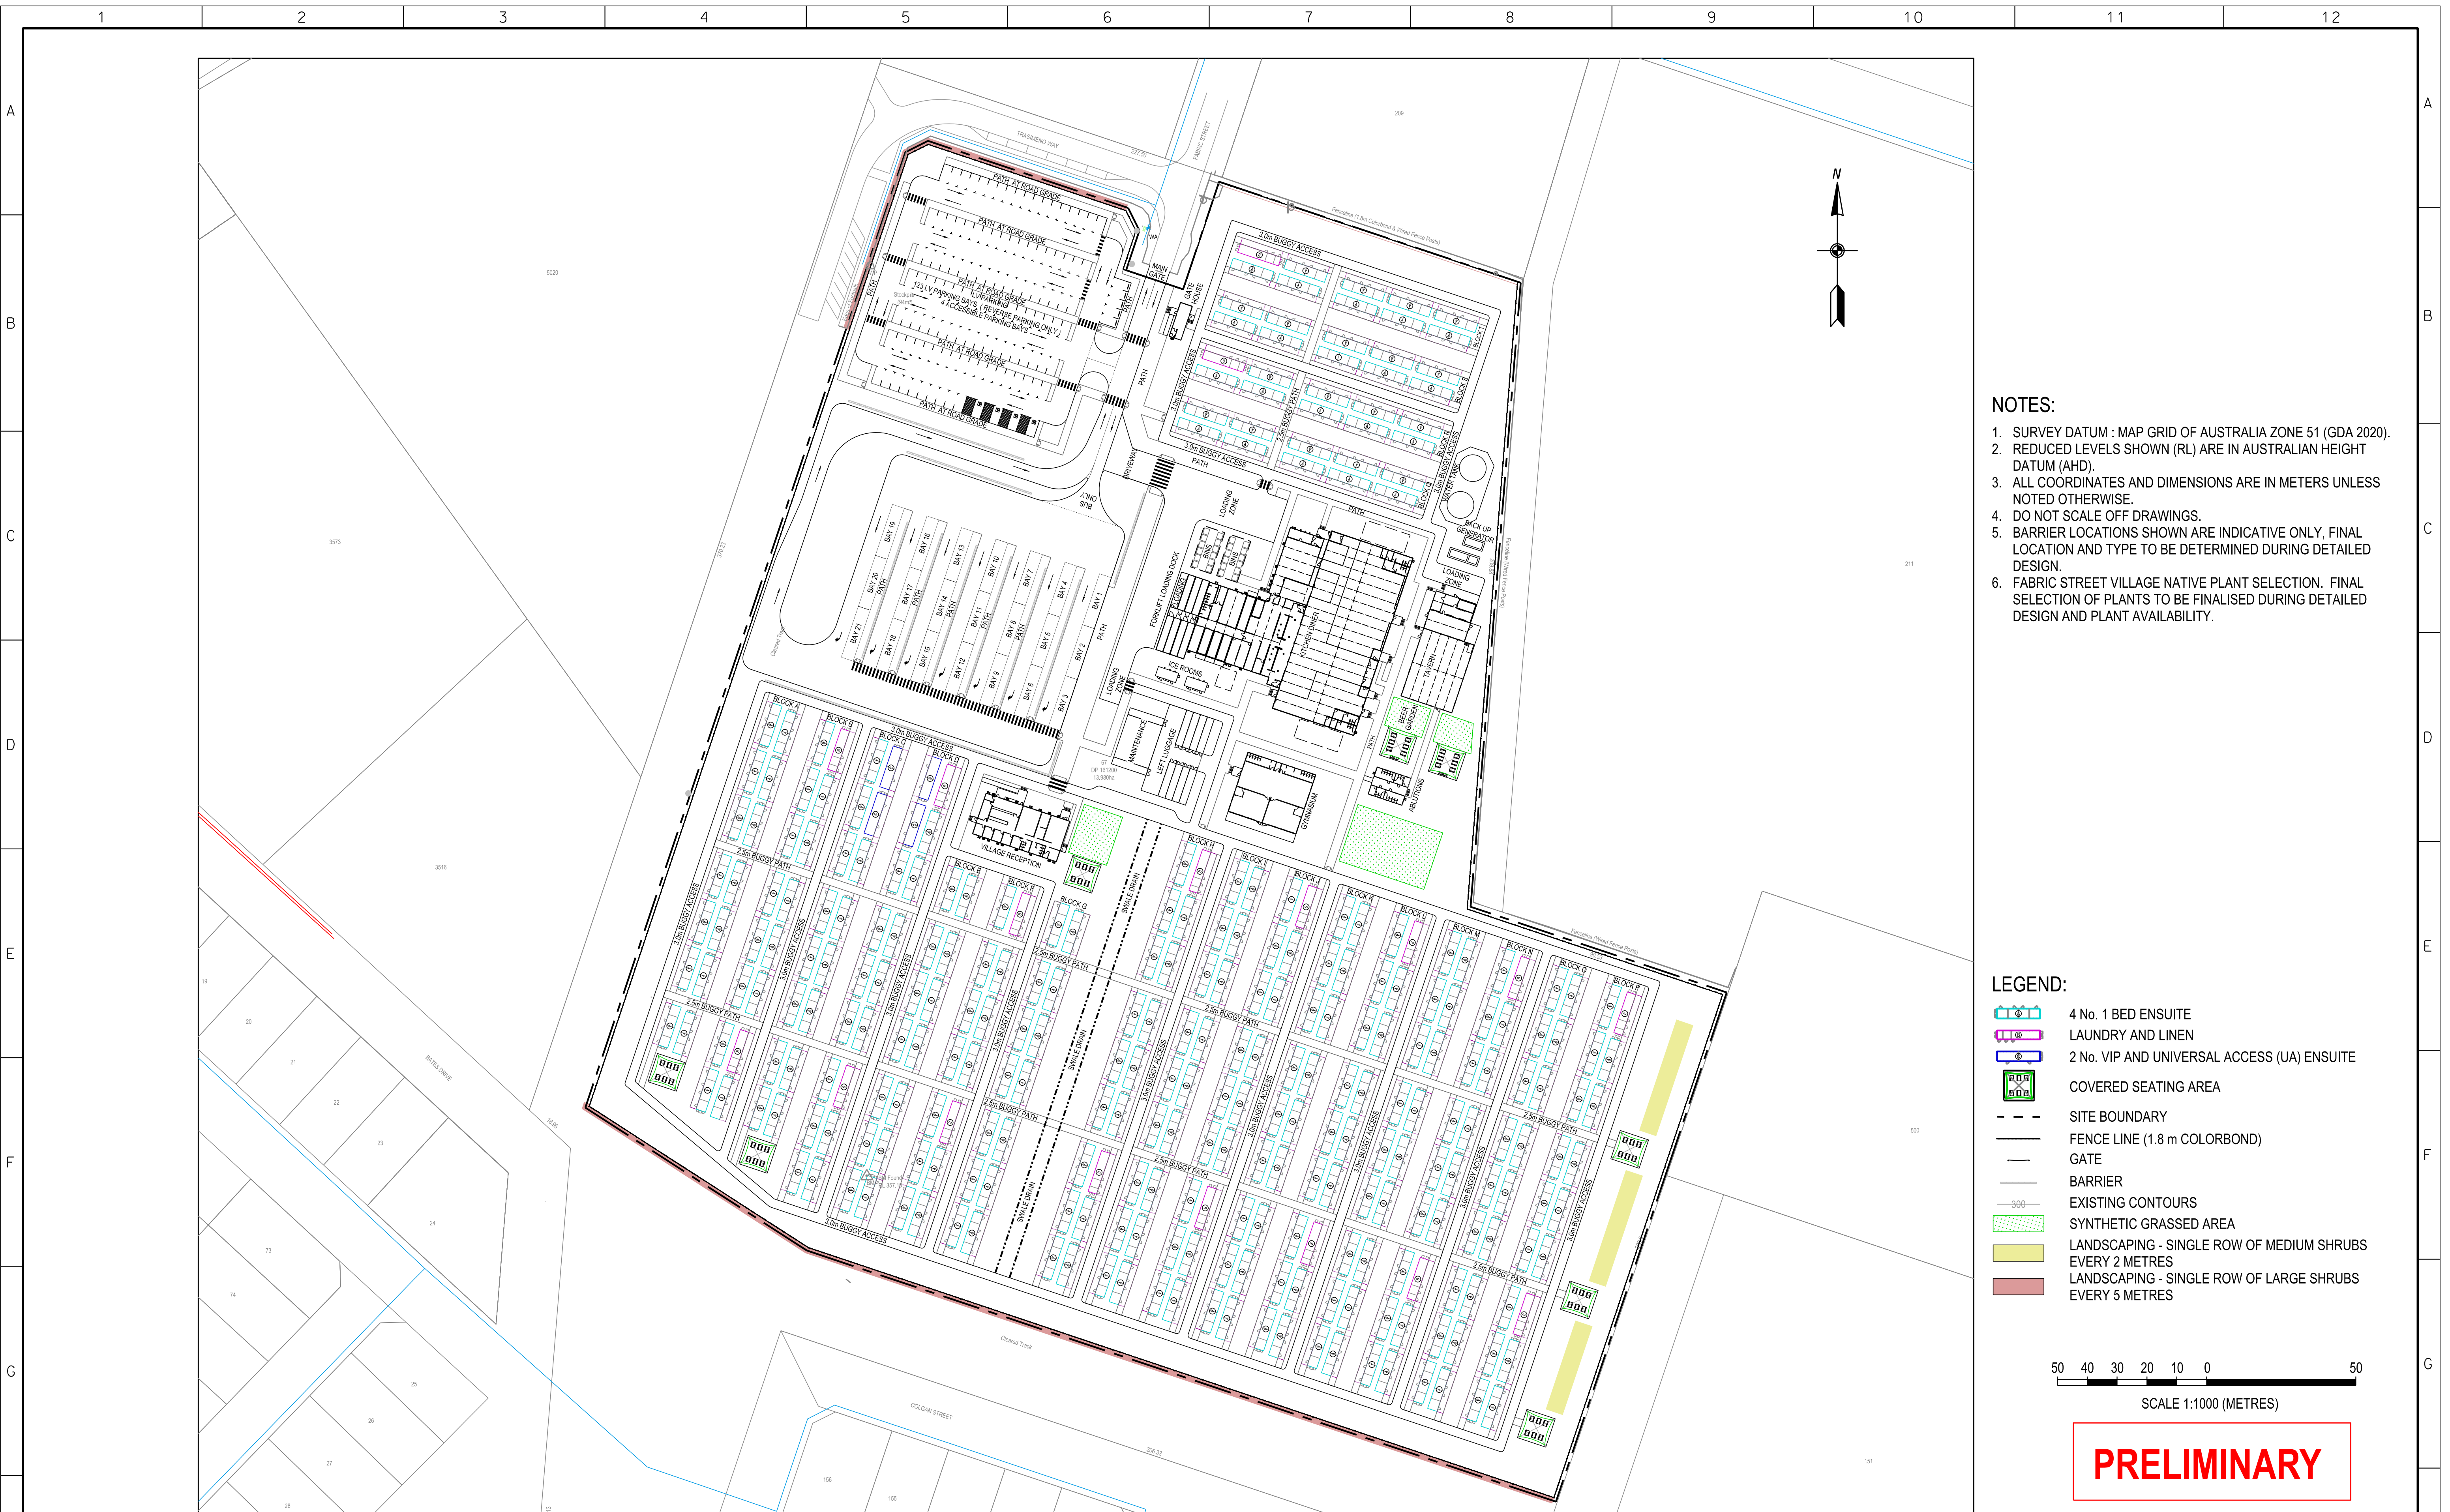

- NOTES:
1. SURVEY DATUM : MAP GRID OF AUSTRALIA ZONE 51 (GDA 2020).
 2. REDUCED LEVELS SHOWN (RL) ARE IN AUSTRALIAN HEIGHT DATUM (AHD).
 3. ALL COORDINATES AND DIMENSIONS ARE IN METERS UNLESS NOTED OTHERWISE.
 4. DO NOT SCALE OFF DRAWINGS.
 5. BARRIER LOCATIONS SHOWN ARE INDICATIVE ONLY, FINAL LOCATION AND TYPE TO BE DETERMINED DURING DETAILED DESIGN.
 6. FABRIC STREET VILLAGE NATIVE PLANT SELECTION. FINAL SELECTION OF PLANTS TO BE FINALISED DURING DETAILED DESIGN AND PLANT AVAILABILITY.

- LEGEND:
- 4 No. 1 BED ENSUITE
 - LAUNDRY AND LINEN
 - 2 No. VIP AND UNIVERSAL ACCESS (UA) ENSUITE
 - COVERED SEATING AREA
 - SITE BOUNDARY
 - FENCE LINE (1.8 m COLORBOND)
 - GATE
 - BARRIER
 - EXISTING CONTOURS
 - SYNTHETIC GRASSED AREA
 - LANDSCAPING - SINGLE ROW OF MEDIUM SHRUBS EVERY 2 METRES
 - LANDSCAPING - SINGLE ROW OF LARGE SHRUBS EVERY 5 METRES

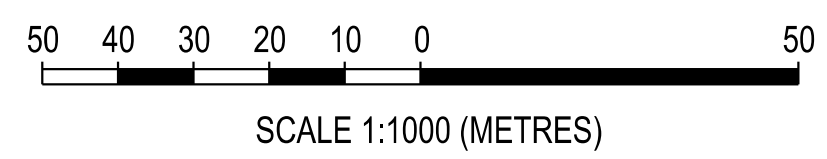

PRELIMINARY

LANDSCAPING PLAN

												SCALE 1:1000			BHP	KALGOORLIE NICKEL SMELTER LOCKED BAG 16 KALGOORLIE			DRAWING No.																
												DRAWN C.SANTIAGO 11-08-23				FABRIC STREET TEMPORARY WORKFORCE ACCOMMODATION LANDSCAPING PLAN			1921-A-85240-VD-00123																
												CHECKED P.GILLAN 11-08-23																							
												APPROVED																							
												PROCESS OWNER																							
												SAP NUMBER																							
REVISIONS			1	2	3	4	5	6	7	8	9	BHA EQUIPT No				NICKEL WEST			ABN 76004 184 598			REVISION D		A1											
1			2			3			4			5			6			7			8			9			10			11			12		

